


ED/VER	AMENDMENT	BY	DATE

LIMITED IN DEPTH TO 60.96 METRES

SURVEY CARRIED OUT UNDER REGULATION 26A
SPECIAL SURVEY AREA GUIDELINES

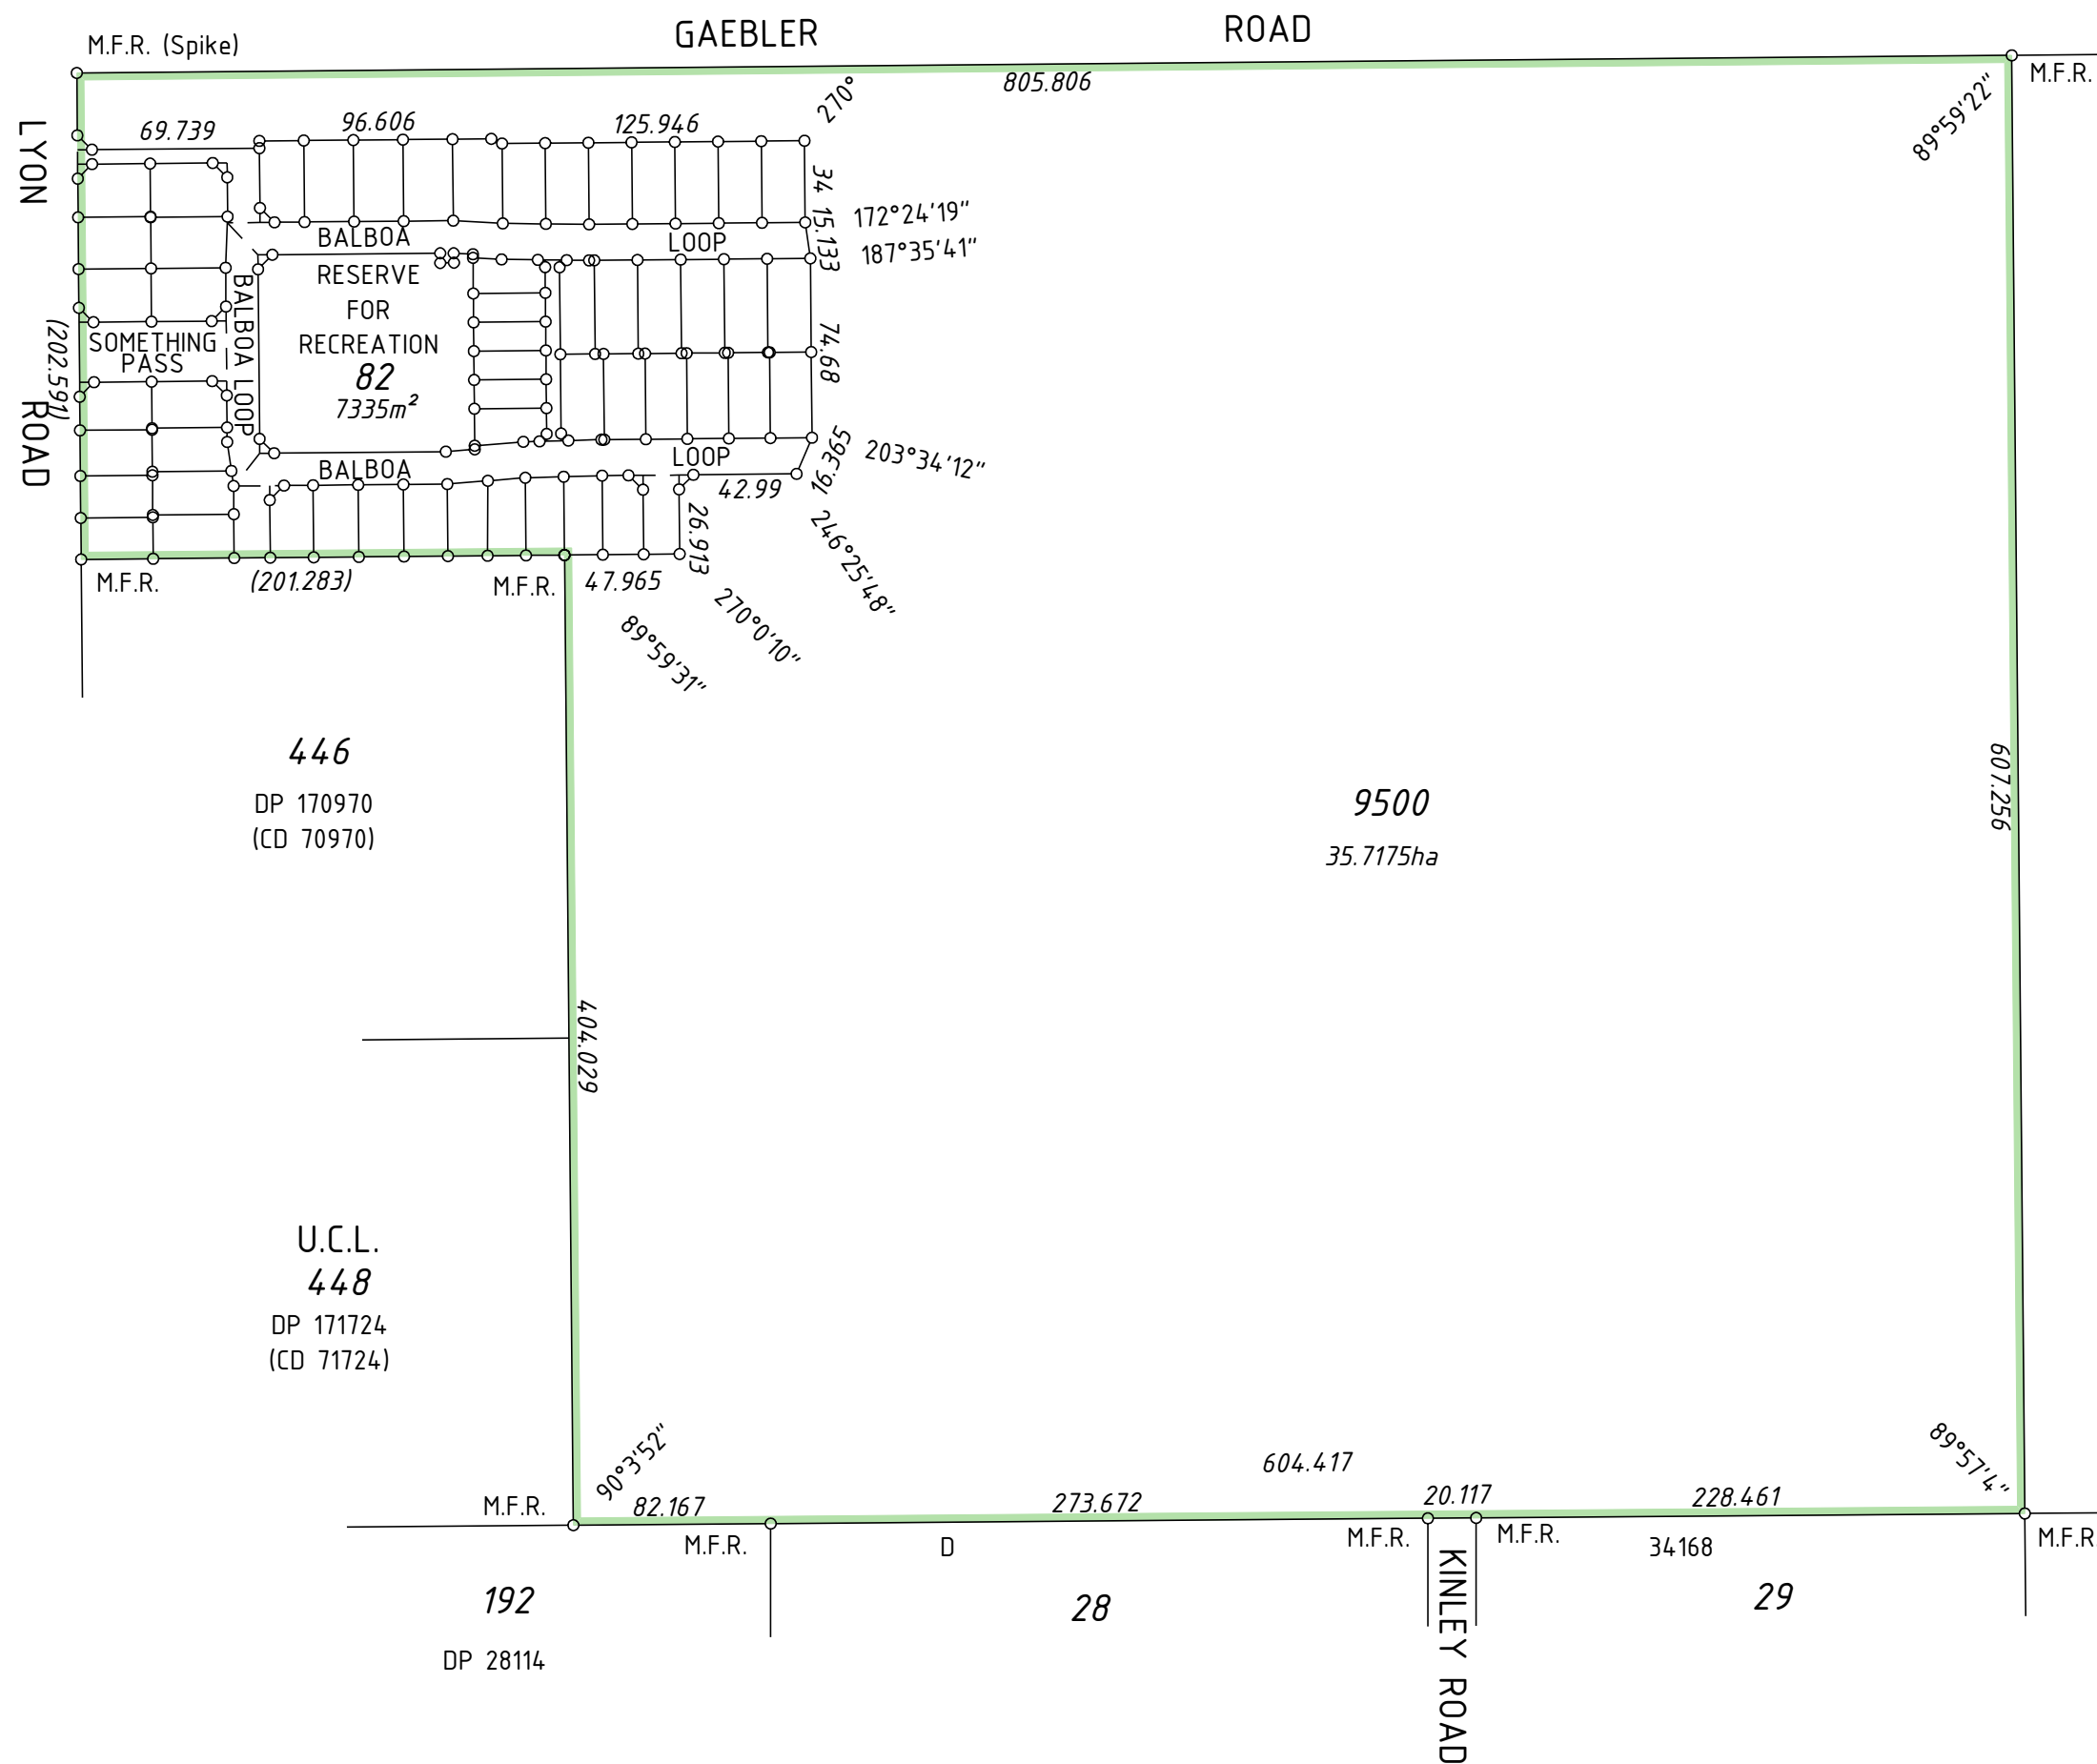

CC: 26705

TYPE	FREEHOLD	
PURPOSE	SUBDIVISION	
PLAN OF	<p style="text-align: center;">LOTS 25 - 71 (inc.) 76 - 82 (inc.) ROADS AND RESTRICTIVE COVENANT</p>	
DISTRICT	COCKBURN SOUND (JANDAKOT A.A.)	SSA YES
FILE LOCALITY	AUBIN GROVE	FORMER TENURE LOT 416 DP 171931 C/T 1405/408
INDEX	ON BG33 (5) 6.16 BG34 (5) 6.01	FIELD BOOK 96093
SCALE	1 : 3000 @ A2 <small>ALL DISTANCES ARE IN METRES</small>	

SURVEYOR'S CERTIFICATE - Reg 54
I hereby certify that:
this plan of survey is a correct representation of the survey and/or calculations from measurements recorded in the field book lodged for the purposes of this plan and that it complies with the relevant written law(s) in relation to which it is lodged.

SURVEY FIRM		
LOGGED	TYPE OF VALIDATION	APPROVED BY
DATE	FULL AUDIT	WESTERN AUSTRALIAN
FEE PAID	LEGAL COMPONENT	PLANNING COMMISSION
ASSESS No.	DOCKET PLAN/DIAGRAM	FILE 128330
	CERTIFIED CORRECT	DELEGATED UNDER S.20 W.A.P.C. Act 1985
	I.S.C.	DATE
	F.S.C.	

IN ORDER FOR DEALINGS
SUBJECT TO

INSPECTOR OF PLANS & SURVEYS / AUTHORIZED LAND OFFICER DATE



APPROVED - Reg 26A(4)
INSPECTOR OF PLANS & SURVEYS / AUTHORIZED LAND OFFICER DATE



DEPOSITED PLAN
49453

SHEET 1 OF 2 SHEETS
EDITION 1 VERSION 1

INTERESTS AND NOTIFICATIONS						
SUBJECT	PURPOSE	STATUTORY REFERENCE	ORIGIN	LAND BURDENED	BENEFIT TO	COMMENTS
LOT 82	RESERVE FOR RECREATION	Sec 136D of the T.L.A. Vests in the CROWN under Sec 20A of the T.P. & D. Act	THIS PLAN Doc THIS PLAN	ALL LOTS EXCEPT LOTS 82 & 9500	ALL LOTS EXCEPT LOTS 82 & 9500	

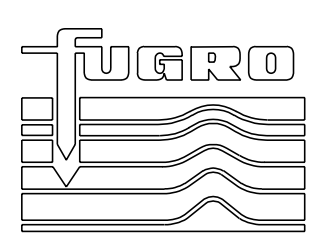
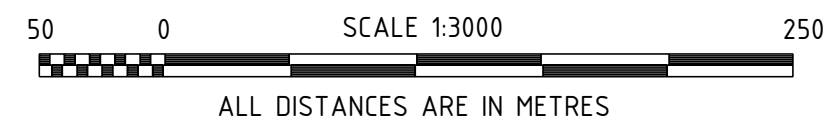


FUGRO SURVEY
18 PROWSE STREET
WEST PERTH, W.A., 6005
TEL. (08) 9322 4955
FAX. (08) 9322 1775
PLAN No. LS/66/18428-??

A2 ORIGINAL

FOR HEADING SEE SHEET 1

GAEBLER ROAD

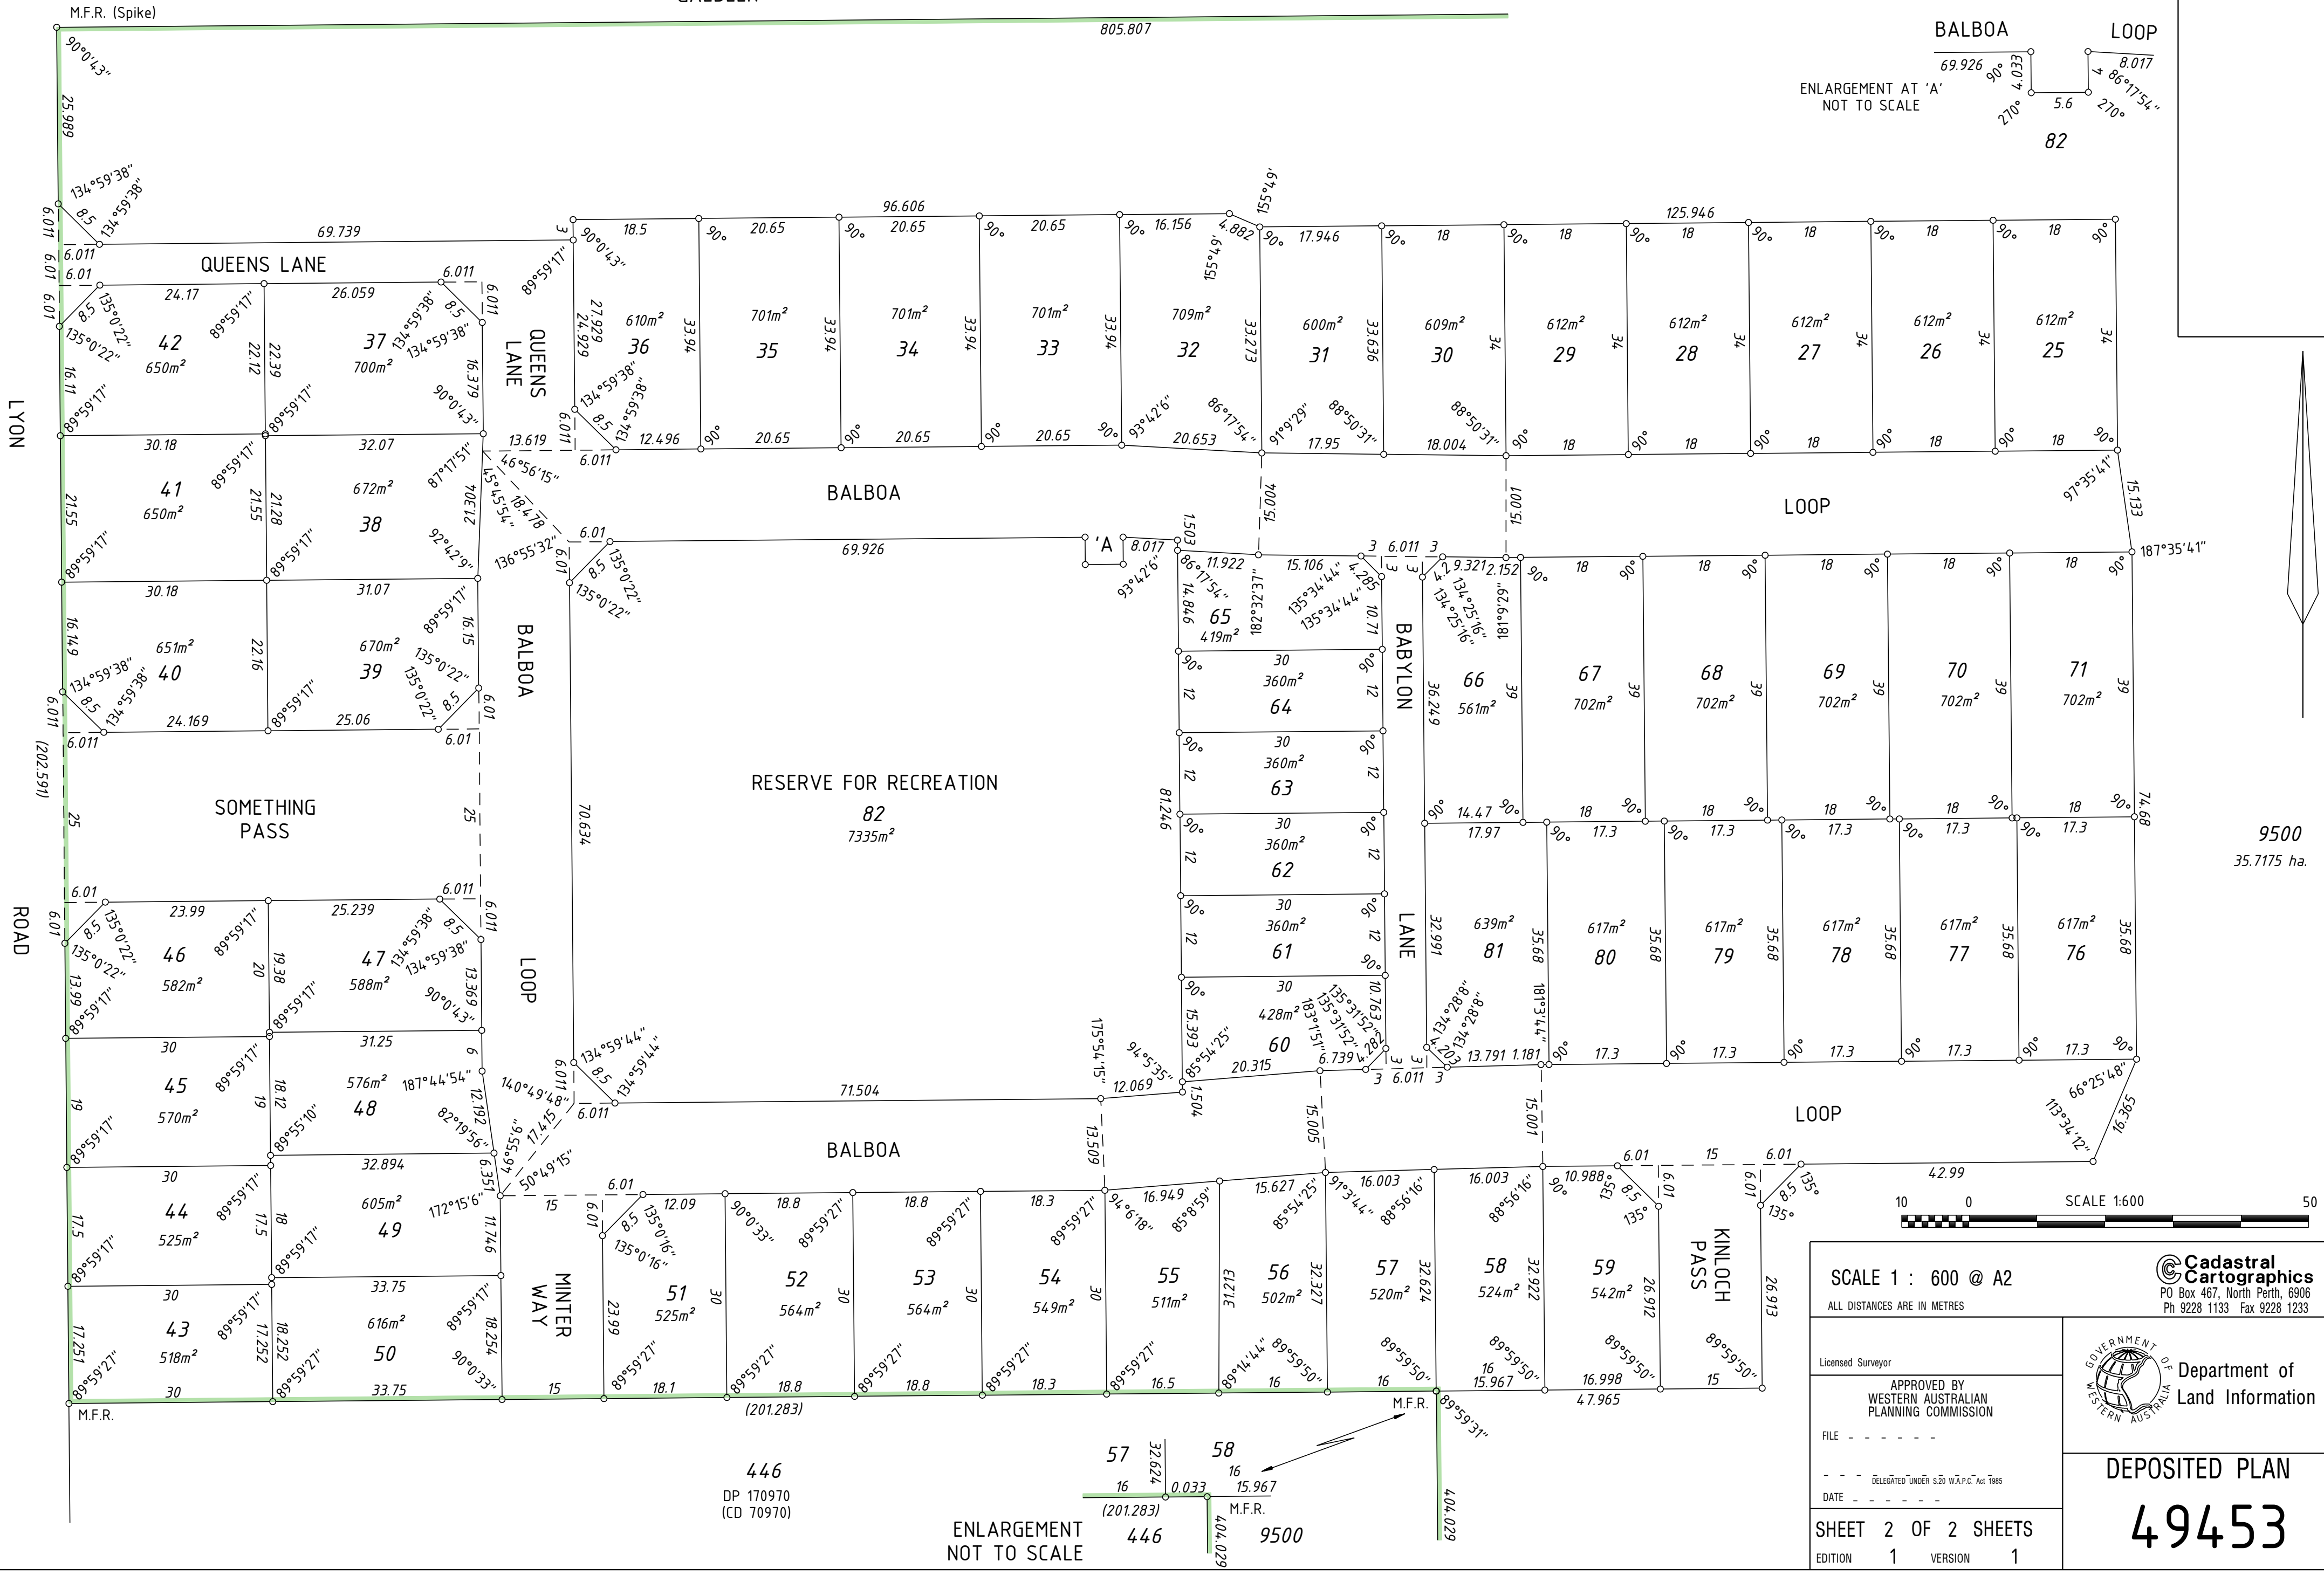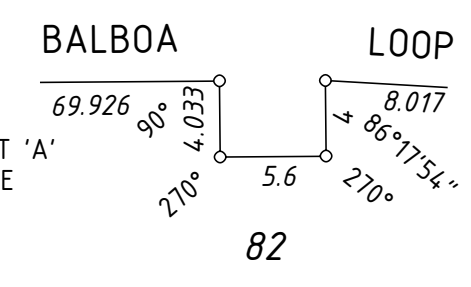

9500
35.7175 ha.



SCALE 1 : 600 @ A2
ALL DISTANCES ARE IN METRES
Cadastral Cartographics
PO Box 467, North Perth, 6906
Ph 9228 1133 Fax 9228 1233


Licensed Surveyor
APPROVED BY
WESTERN AUSTRALIAN
PLANNING COMMISSION
FILE - - - - -
DELEGATED UNDER S20 W.A.P.C. Act 1985
DATE - - - - -



SHEET 2 OF 2 SHEETS
EDITION 1 VERSION 1

DEPOSITED PLAN
49453

ENLARGEMENT NOT TO SCALE

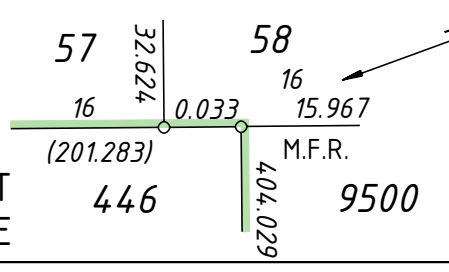

A2 ORIGINAL