


FOR INTERESTS AND NOTIFICATIONS SEE SHEET 2

ED/VER.	AMENDMENT	BY	DATE

TYPE FREEHOLD
 PURPOSE SUBDIVISION
 PLAN OF

**LOTS 22-24, 72-75, 84-86, 136-139,
 141-154, 169-177, 9051, ROADS
 & RESTRICTIVE COVENANT**

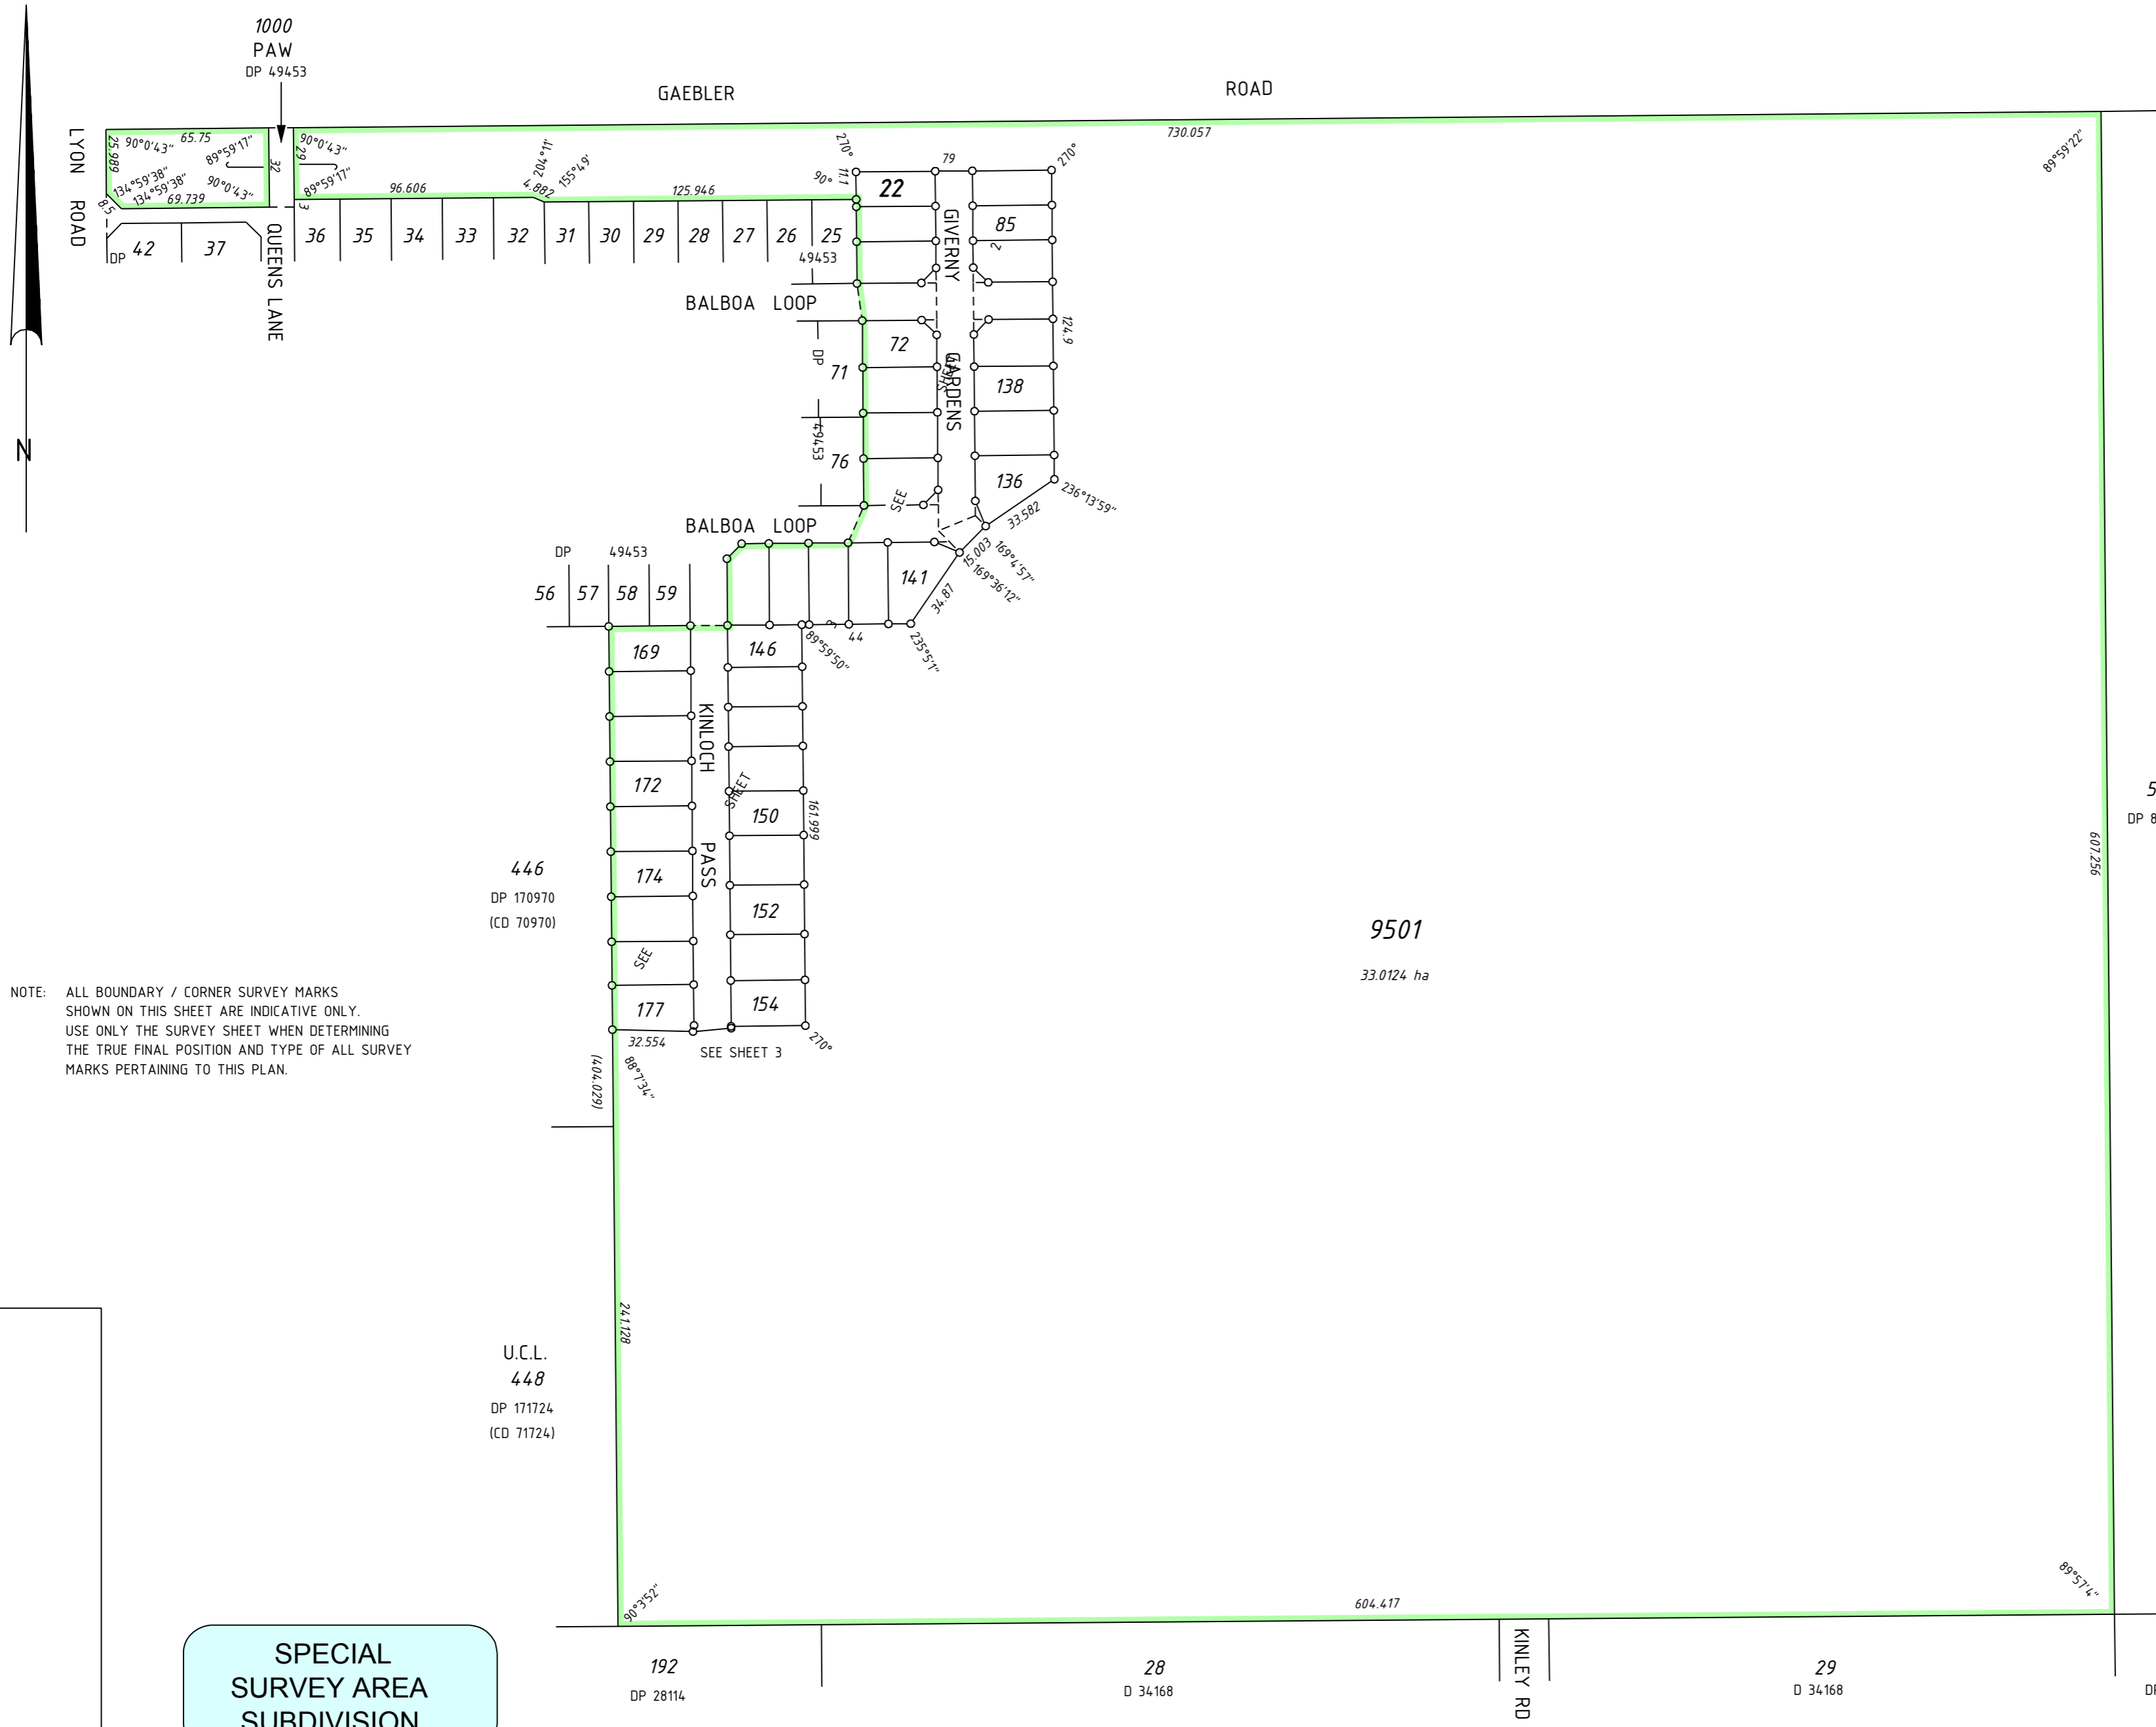

NOTE: ALL BOUNDARY / CORNER SURVEY MARKS SHOWN ON THIS SHEET ARE INDICATIVE ONLY. USE ONLY THE SURVEY SHEET WHEN DETERMINING THE TRUE FINAL POSITION AND TYPE OF ALL SURVEY MARKS PERTAINING TO THIS PLAN.

SPECIAL SURVEY AREA SUBDIVISION

DISTRICT <u>COCKBURN SOUND (JANDAKOT T.A.A.)</u>	SSA <u>YES</u>
TOWNSITE <u> </u>	FORMER TENURE <u> </u>
DLI FILE <u> </u>	LOT <u>9500</u>
LOCAL AUTHORITY <u>CITY OF COCKBURN</u>	PLAN <u>49453</u>
LOCALITY <u>AUBIN GROVE</u>	VOL <u> </u> FOL <u> </u>
INDEX <u>ON BG33(5) 6.16 BG34(5) 6.01</u>	FIELD BOOK <u>96093</u>
PUBLIC <u> </u>	

SCALE: 1:2000
 AT A2 SIZE
 ALL DISTANCES ARE IN METRES

SURVEYOR'S CERTIFICATE - Reg 54 I, <u>PAUL INCERTI</u> , hereby certify that this plan is accurate and is a correct representation of the - (a) * survey; and/or (b) * calculations from measurements, undertaken for the purposes of this plan and that it complies with the relevant written law(s) in relation to which it is lodged. (* delete if applicable)	SURVEYOR'S CERTIFICATE - Compiled I, <u> </u> , hereby certify that this compiled plan (a) is a correct and accurate representation of the survey(s) of the subject land, and (b) is in accordance with the relevant law in relation to which it is lodged.
Licensed Surveyor <u> </u> Date <u>26-4-2006</u>	Licensed Surveyor <u> </u> Date <u> </u>

SURVEY FIRM FUGRO SPATIAL SOLUTIONS Pty. Ltd.
 18 PROWSE STREET
 WEST PERTH, W.A., 6005
 TEL. (08) 9322 4955
 FAX. (08) 9322 1775
 AUBIN GARDENS STAGE 2A
 PLAN No. LS/18428-7

LODGED <u> </u>	TYPE OF VALIDATION <u> </u>	APPROVED BY <u> </u>
DATE <u> </u>	FULL AUDIT <u> </u>	WESTERN AUSTRALIAN PLANNING COMMISSION
FEE PAID <u> </u>	LEGAL COMPONENT <u> </u>	FILE <u>128255 & 128330</u>
ASSESS No. <u> </u>	DOCKET <u> </u>	DELEGATED UNDER S20
	CERTIFIED CORRECT <u> </u>	WAPC ACT 1985
	I.S.C. <u> </u>	DATE <u> </u>
	F.S.C. <u> </u>	

IN ORDER FOR DEALINGS

SUBJECT TO

FOR INSPECTOR OF PLANS & SURVEYS / AUTHORISED LAND OFFICER DATE

APPROVED REG. 26A(4)

INSPECTOR OF PLANS & SURVEYS / AUTHORISED LAND OFFICER DATE

Department of Land Information

DEPOSITED PLAN
49470

SHEET 1 OF 3
 EDITION 1 VERSION 1



SEE SHEET 1

INTERESTS AND NOTIFICATIONS						
SUBJECT	PURPOSE	STATUTORY REFERENCE	ORIGIN	LAND BURDENED	BENEFIT TO	COMMENTS
	RESTRICTIVE COVENANT	SECTION 136D OF THE T.L.A.	THIS PLAN DOC	ALL LOTS EXCEPT 9501	ALL LOTS EXCEPT 9501	EXPIRY DATE 31/12/2010

GAEBLER ROAD

ROAD



9501

3

SEE SHEET 1

SEE SHEET 1

FOR HEADING SEE SHEET 1

SCALE: 1:500
AT A2 SIZE
ALL DISTANCES ARE IN METRES



Licensed Surveyor Date
FUGRO SPATIAL SOLUTIONS LS/18428-7
APPROVED BY
WESTERN AUSTRALIAN PLANNING COMMISSION
FILE 128330 & 128255
DELEGATED UNDER S20 WAPC ACT 1985
DATE
SHEET 2 OF 3
EDITION 1 VERSION 1

GOVERNMENT OF WESTERN AUSTRALIA
Department of Land Information
DEPOSITED PLAN
49470



SEE SHEET 1

SEE SHEET 2

1

SHEET

SEE

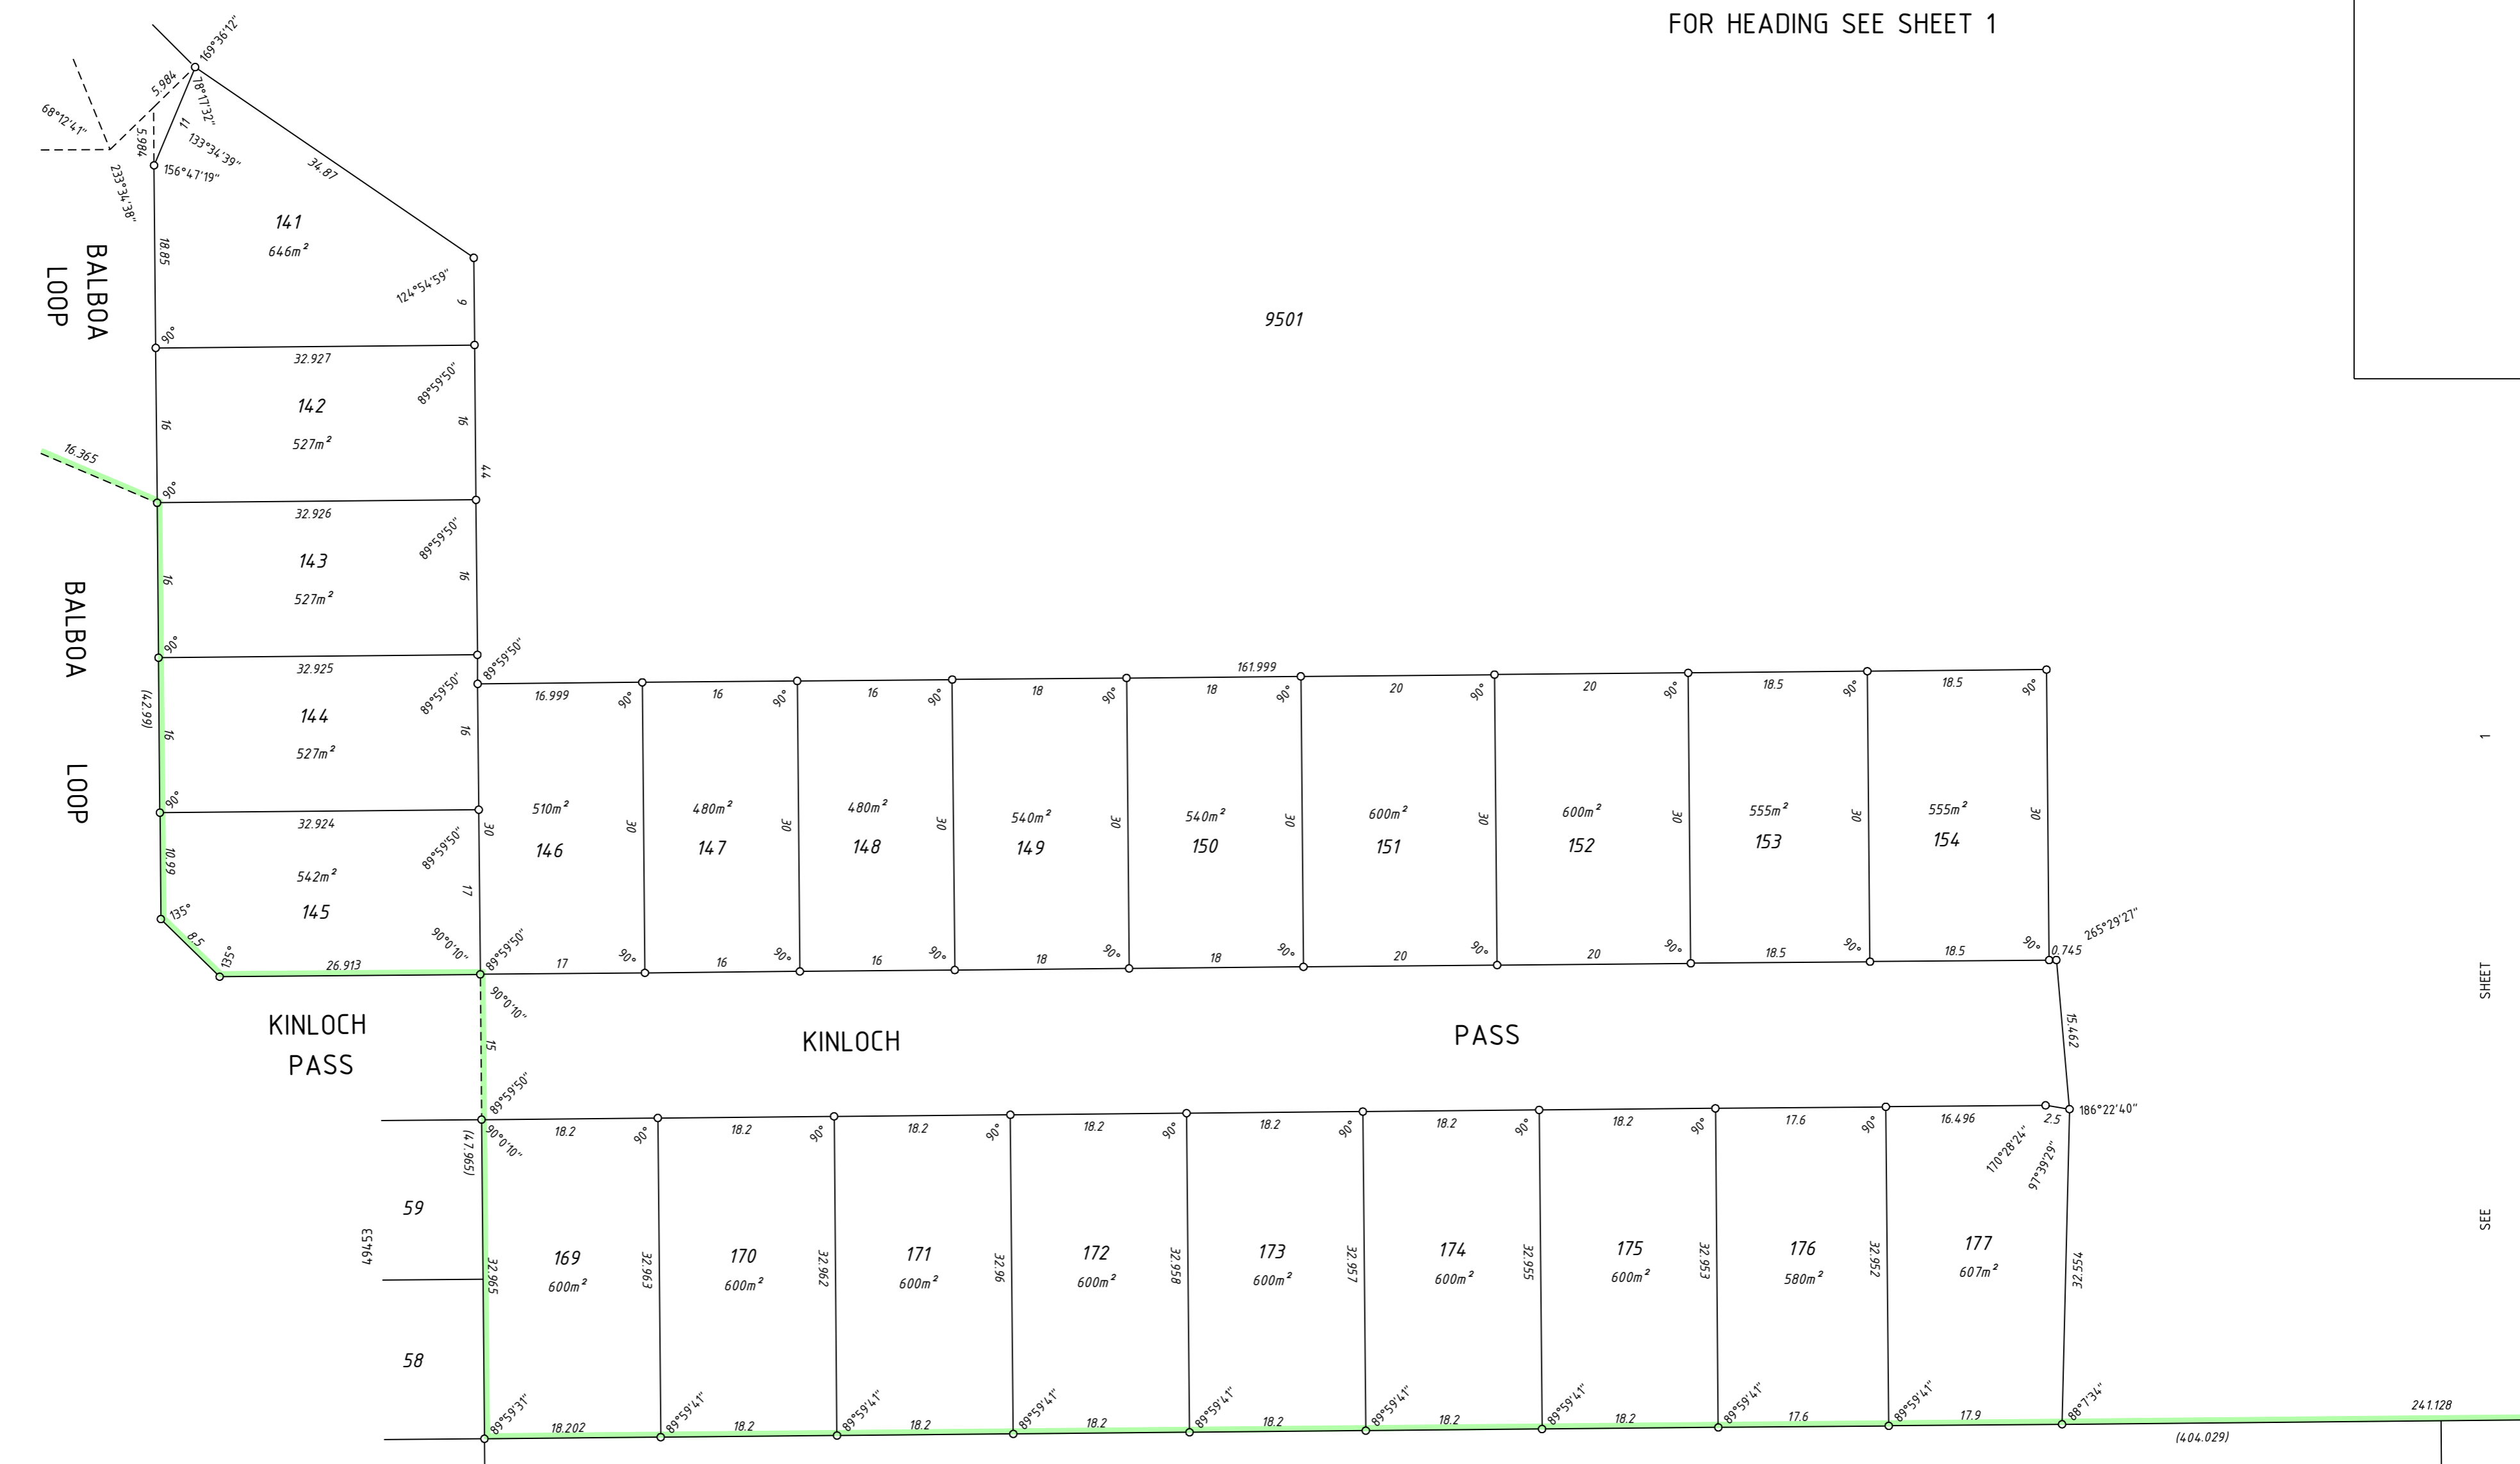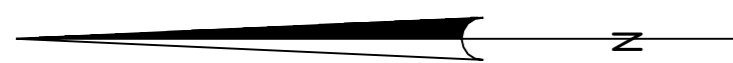

SCALE: 1:500
 AT A2 SIZE
 ALL DISTANCES ARE IN METRES

Licensed Surveyor	Date
FUGRO SPATIAL SOLUTIONS LS/18428-7	
APPROVED BY WESTERN AUSTRALIAN PLANNING COMMISSION	
FILE	128330 & 128255
DELEGATED UNDER S20 WAPC ACT 1985	
DATE	
SHEET	3 OF 3
EDITION	1 VERSION 1

Department of
Land Information

DEPOSITED PLAN

49470

446
DP 170970
(CD 70970)

DP 57

(4.04.029)