


ED/VER	AMENDMENT	BY	DATE

20 0 SCALE 1 : 2000 180
 ALL DISTANCES ARE IN METRES
 LIMITED IN DEPTH TO 60.96 METRES
 FOR INTERESTS & NOTIFICATIONS SEE SHEET 2

SURVEY CARRIED OUT UNDER REG 26A
 SPECIAL SURVEY AREA GUIDELINES
 SURVEY MARKS SHOWN ON THIS SHEET ARE INDICATIVE
 ONLY. USE THE SURVEY SHEET/S WHEN DETERMINING
 THE POSITION AND TYPE OF ALL SURVEY MARKS PLACED.

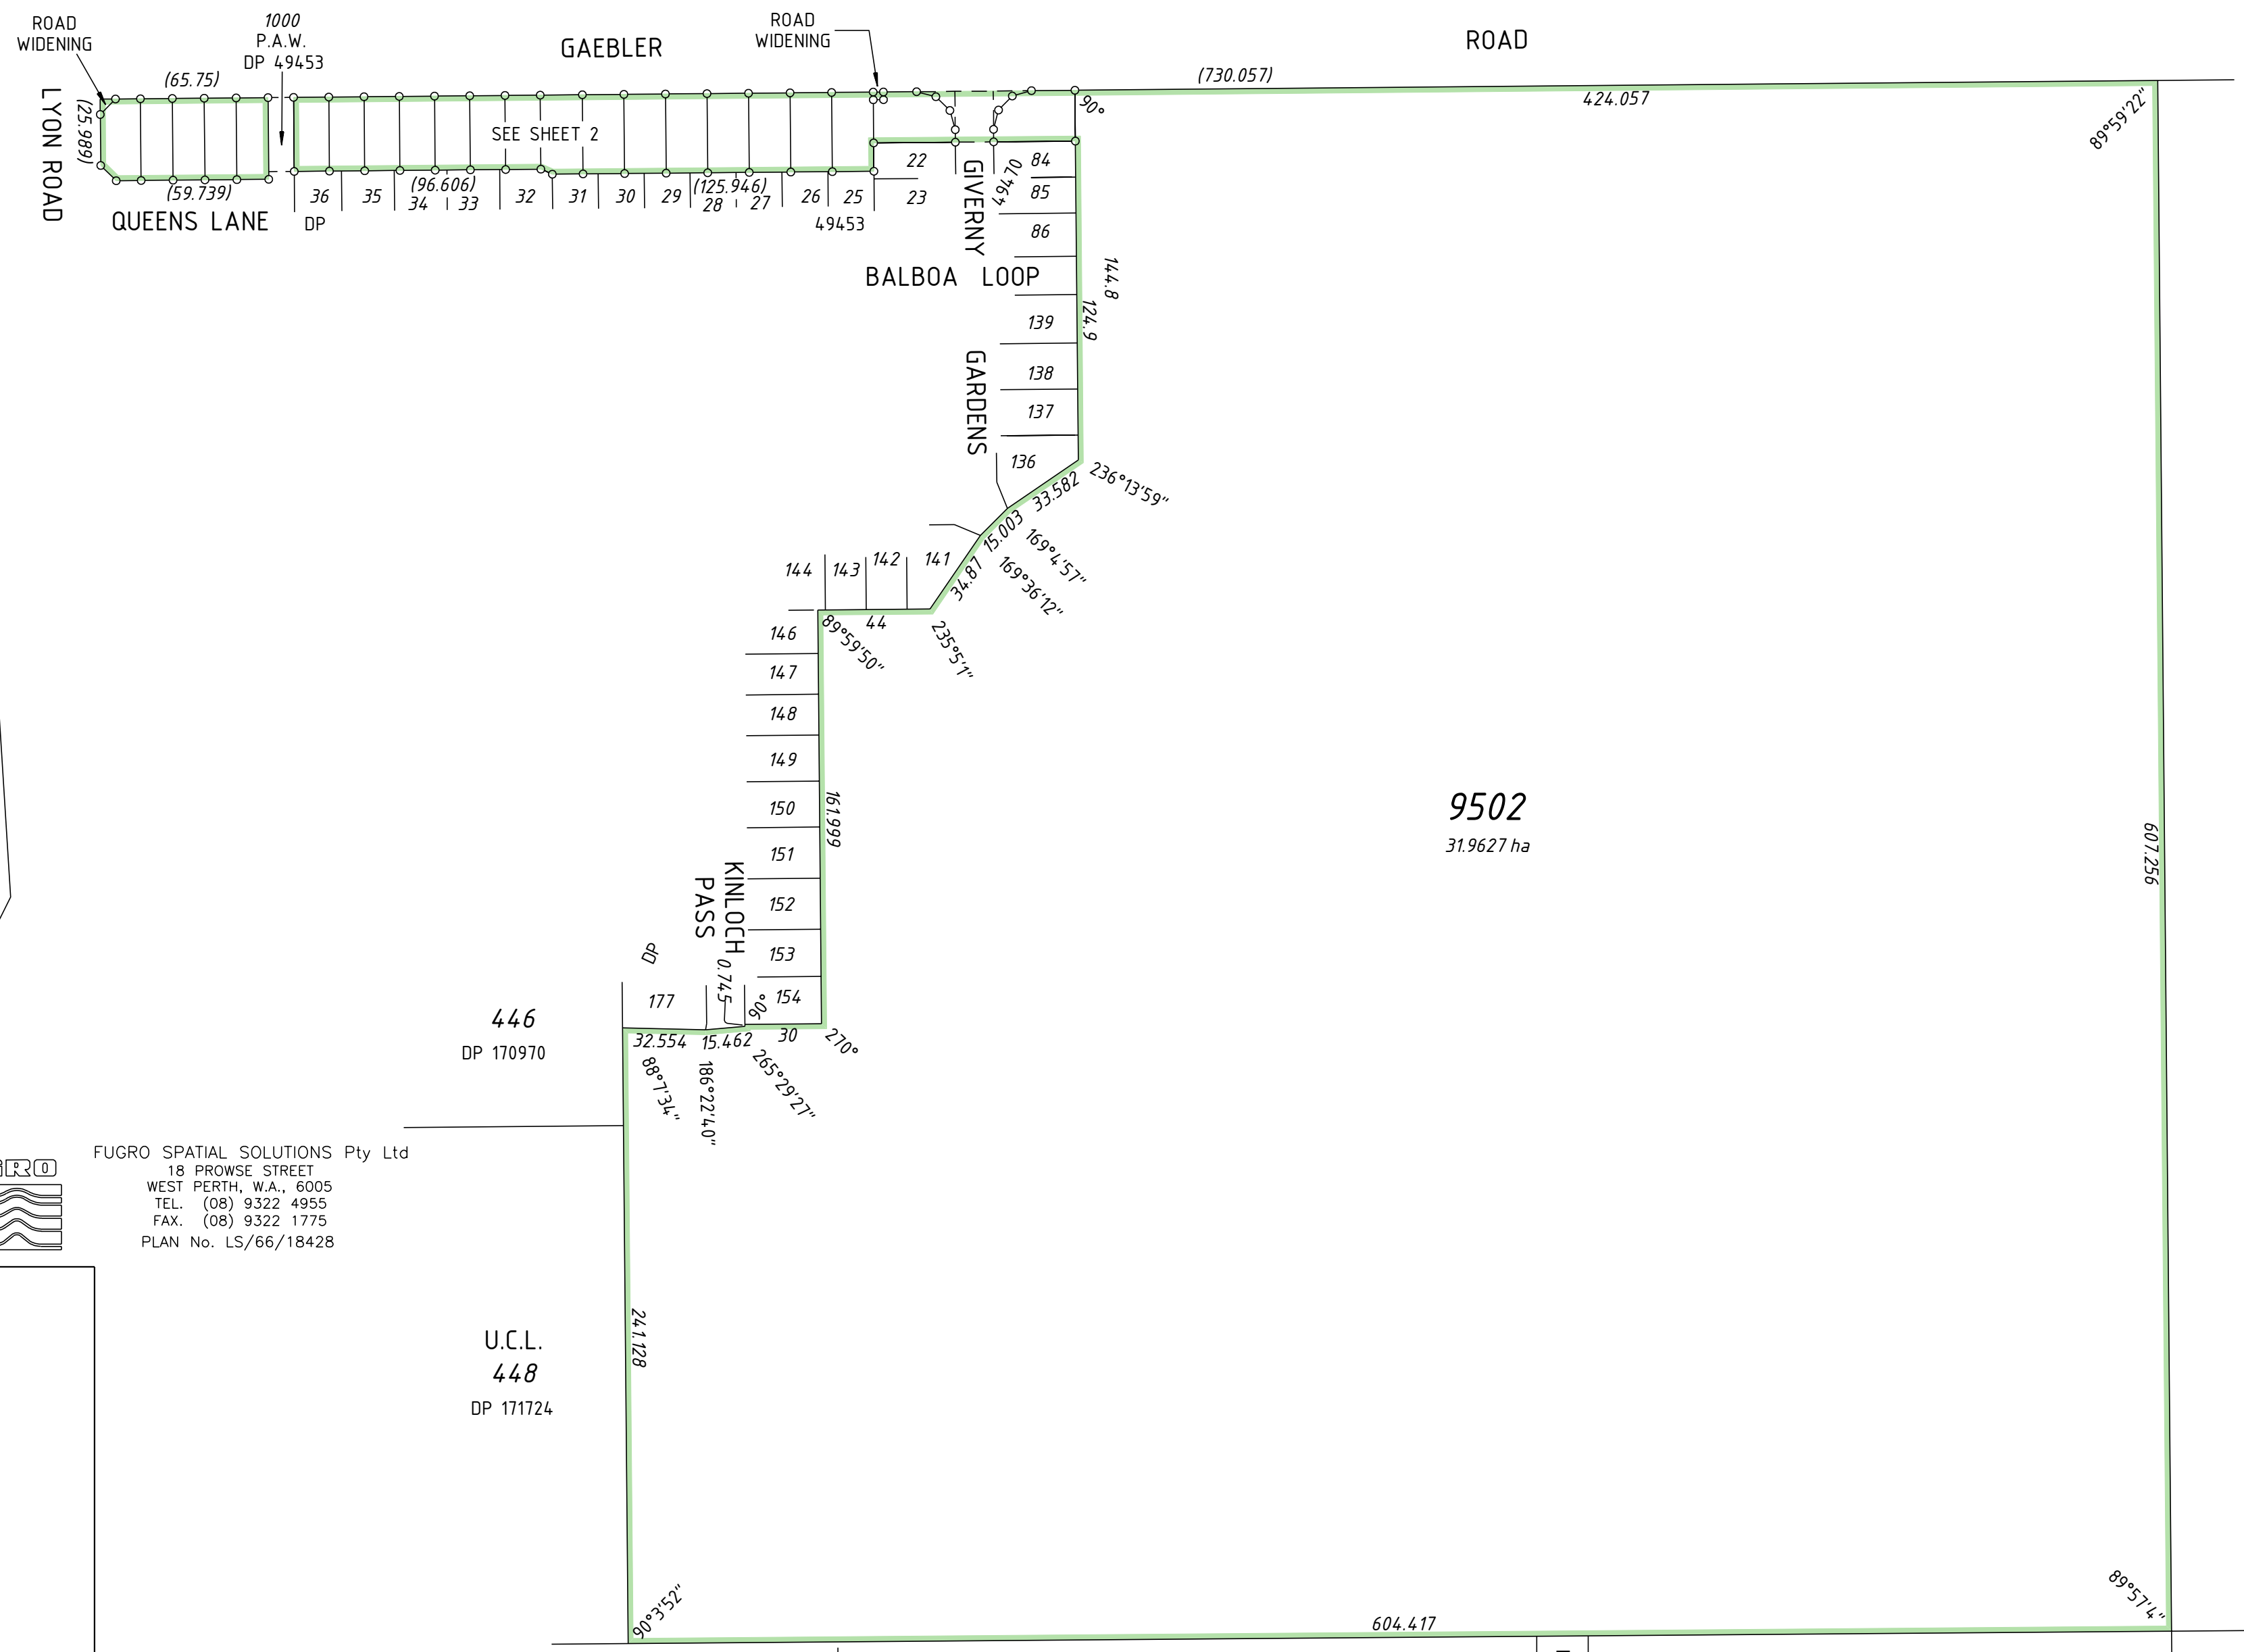


FUGRO
 FUGRO SPATIAL SOLUTIONS Pty Ltd
 18 PROWSE STREET
 WEST PERTH, W.A., 6005
 TEL. (08) 9322 4955
 FAX. (08) 9322 1775
 PLAN No. LS/66/18428

U.C.L.
 448
 DP 171724


TYPE FREEHOLD	
PURPOSE SUBDIVISION	
PLAN OF	
LOTS 1 - 21 (inc.), 83, 9502 ROAD, ROAD WIDENINGS AND RESTRICTIVE COVENANT	
DISTRICT COCKBURN SOUND (JANDAKOT A.A.)	SSA YES
FILE LOCALITY AUBIN GROVE LOCAL AUTHORITY CITY OF COCKBURN	FORMER TENURE LOT 9501 DP 49470 C/T
INDEX ON BG33 (5) 06.16	FIELD BOOK 96093
SCALE 1 : 2000 @ A2	Cadastral Cartographics <small>PO Box 467, North Perth, 6906 Ph 9228 1133 Fax 9228 1233</small>
SURVEYOR'S CERTIFICATE - Reg 54	
I hereby certify that this plan is accurate and is a correct representation of the (a) * survey; and/or (b) * calculations from measurements. [* delete if inapplicable] undertaken for the purposes of this plan and that it complies with the relevant written law(s) in relation to which it is lodged.	
Licensed Surveyor	
SURVEY FIRM	
LOGGED DATE	TYPE OF VALIDATION FULL AUDIT
FEE PAID	LEGAL COMPONENT DOCKET PLAN/DIAGRAM CERTIFIED CORRECT
ASSESS No.	I.S.C. F.S.C.
APPROVED BY WESTERN AUSTRALIAN PLANNING COMMISSION FILE 128330 / 128255	
DELEGATED UNDER S.20 W.A.P.C. Act 1985	
DATE	
IN ORDER FOR DEALINGS	
SUBJECT TO	
For INSPECTOR OF PLANS & SURVEYS / AUTHORIZED LAND OFFICER DATE	
APPROVED	
INSPECTOR OF PLANS & SURVEYS / AUTHORIZED LAND OFFICER DATE	
Department of Land Information	
DEPOSITED PLAN 51058	
SHEET 1 OF 2 SHEETS	EDITION 1 VERSION 1

A2 ORIGINAL



FOR HEADING SEE SHEET 1

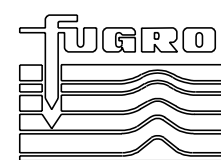

FUGRO SPATIAL SOLUTIONS Pty Ltd
 18 PROWSE STREET
 WEST PERTH, W.A., 6005
 TEL. (08) 9322 4955
 FAX. (08) 9322 1775
 PLAN No. LS/66/18428

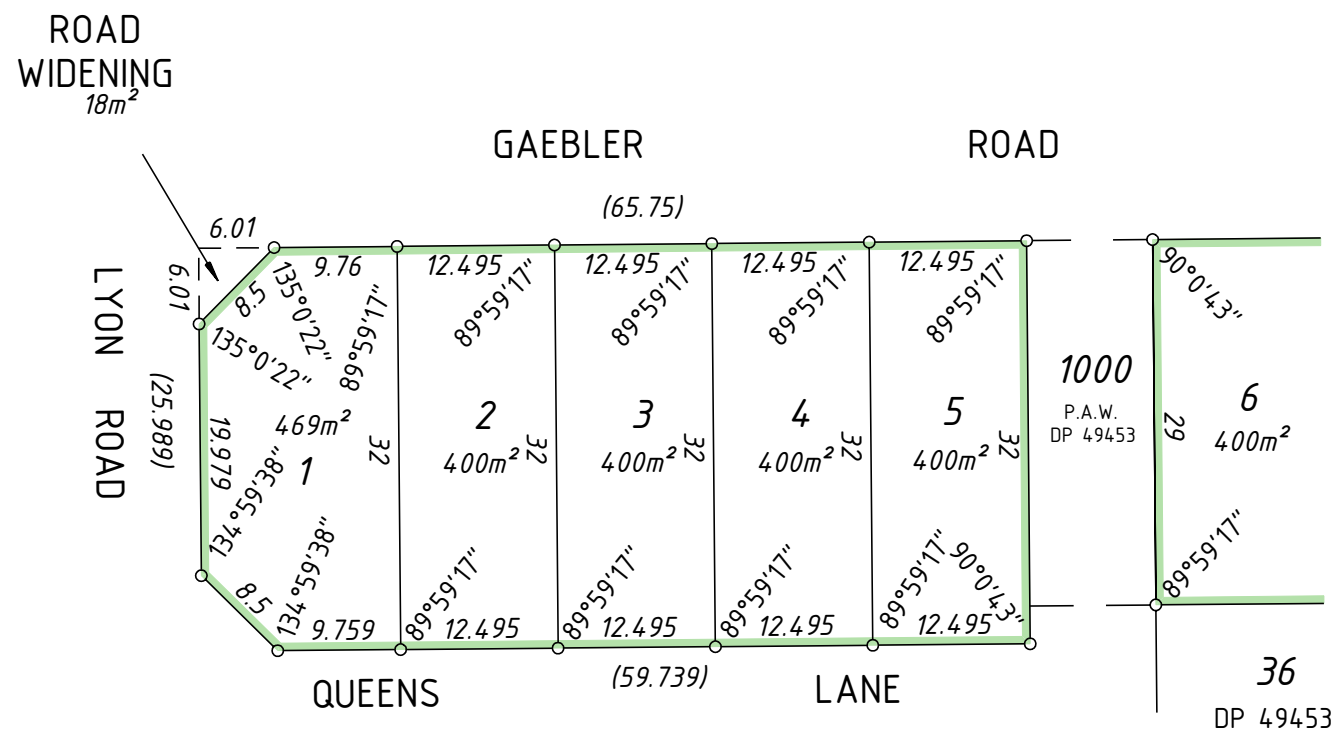

JOINS BELOW

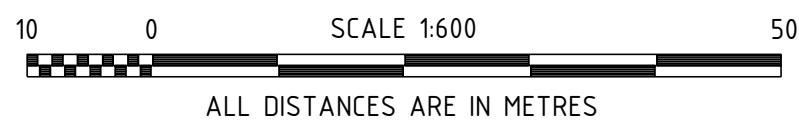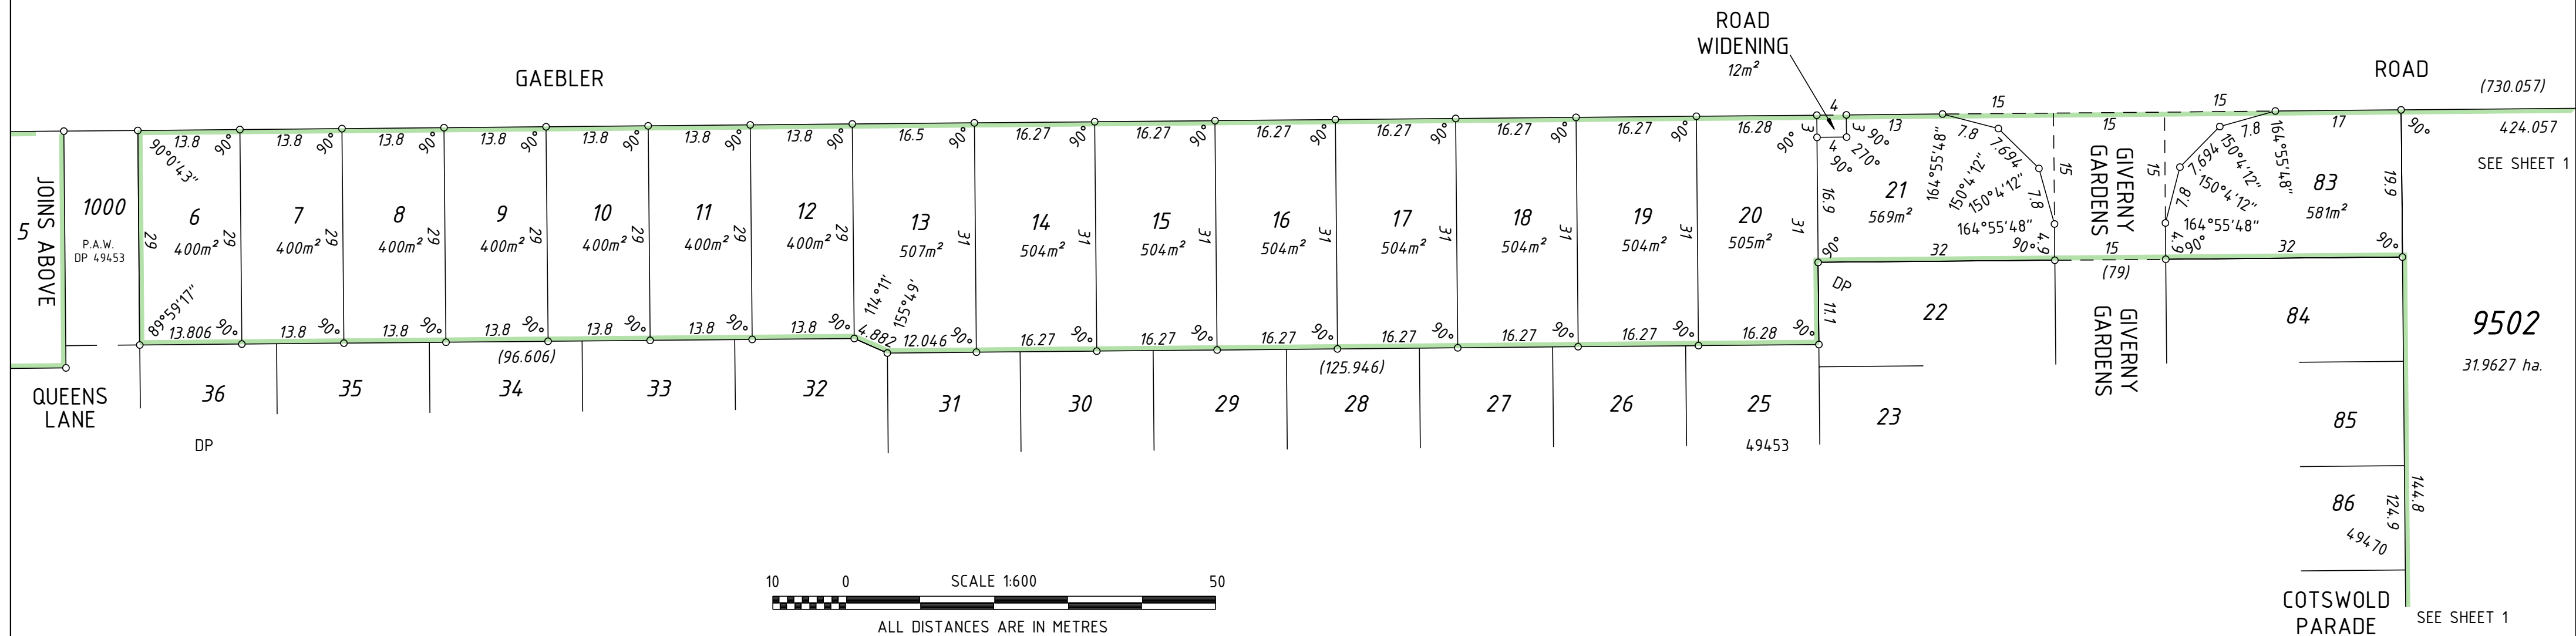

INTERESTS AND NOTIFICATIONS

SUBJECT	PURPOSE	STATUTORY REFERENCE	ORIGIN	LAND BURDENED	BENEFIT TO	COMMENTS
	RESTRICTIVE COVENANT	Sec 136D of the T.L.A.	THIS PLAN Doc	ALL LOTS EXCEPT LOT 9502	ALL LOTS EXCEPT LOT 9502	Expires 31/12/2010

SCALE 1 : 600 @ A2

ALL DISTANCES ARE IN METRES

Cadastral Cartographics
 PO Box 467, North Perth, 6906
 Ph 9228 1133 Fax 9228 1233

Licensed Surveyor

APPROVED BY
 WESTERN AUSTRALIAN
 PLANNING COMMISSION
 128330 / 128255

DELEGATED UNDER S20 W.A.P.C. Act 1985
 DATE - - - - -

SHEET 2 OF 2 SHEETS
 EDITION 1 VERSION 1

GOVERNMENT OF
 WESTERN AUSTRALIA
 Department of
 Land Information

DEPOSITED PLAN
51058

A2 ORIGINAL