


TYPE	FREEHOLD
PURPOSE	SUBDIVISION
PLAN OF	LOTS 87 - 122 (inc.) 207 - 214 (inc.) 9503, ROADS AND RESTRICTIVE COVENANT
DISTRICT	JANDAKOT A.A.
FILE	FORMER TENURE LOT 9503 DP 51303 C/T
LOCALITY	AUBIN GROVE
LOCAL AUTHORITY	CITY OF COCKBURN
INDEX	ON BG33 (S) 06.16 BG34 (S) 06.01
SCALE	1 : 2000 @ A2
SURVEYOR'S CERTIFICATE - Reg 54	<p>Max Hore I hereby certify that this plan is accurate and is a correct representation of the (a) survey, and/or (b) measurements, (c) data if applicable undertaken for the purposes of this plan and that it complies with the relevant written laws in relation to which it is lodged.</p> <p>Landgate Surveyor 918/2006</p>
LODGED	<p>DATE: 11-Aug-06 FEE PAID: \$2434.00 ASSESS. No.: 1243644</p>
TYPE OF VALIDATION	<p>FULL AUDIT LEGAL COMPONENT: G. FONG BOOKET FUNDING: 1875-05/02 CERTIFIED CORRECT I.S.C. F.S.C. 603-2006</p>
APPROVED BY	<p>WESTERN AUSTRALIAN PLANNING COMMISSION FILE: 128330 DATE: 21/11/06</p>
SUBJECT TO	<p>IN ORDER FOR DEALINGS SEC. 60(1)(2) OF R.S.D. ACT. SEC. 136 D OF T.L.A. b.g. Bridle 21.11.2006 APPROVED - Reg 26A(4) 28.11.06</p>
DEPOSITED PLAN	<p>51310 ORIGINAL 1 OF 2 SHEETS 1 EDITION 1 VERSION + 2</p>

SURVEY CARRIED OUT UNDER REG 26A
SPECIAL SURVEY AREA GUIDELINES
ONLY USE THE SURVEY SHEET/S WHEN DETERMINING
THE POSITION AND TYPE OF ALL SURVEY MARKS PLACED.

SPECIAL SURVEY AREA SUBDIVISION

SCALE 1 : 2000
ALL DISTANCES ARE IN METRES
LIMITED IN DEPTH TO 12.19 METRES
FOR INTERESTS & NOTIFICATIONS SEE SHEET 2

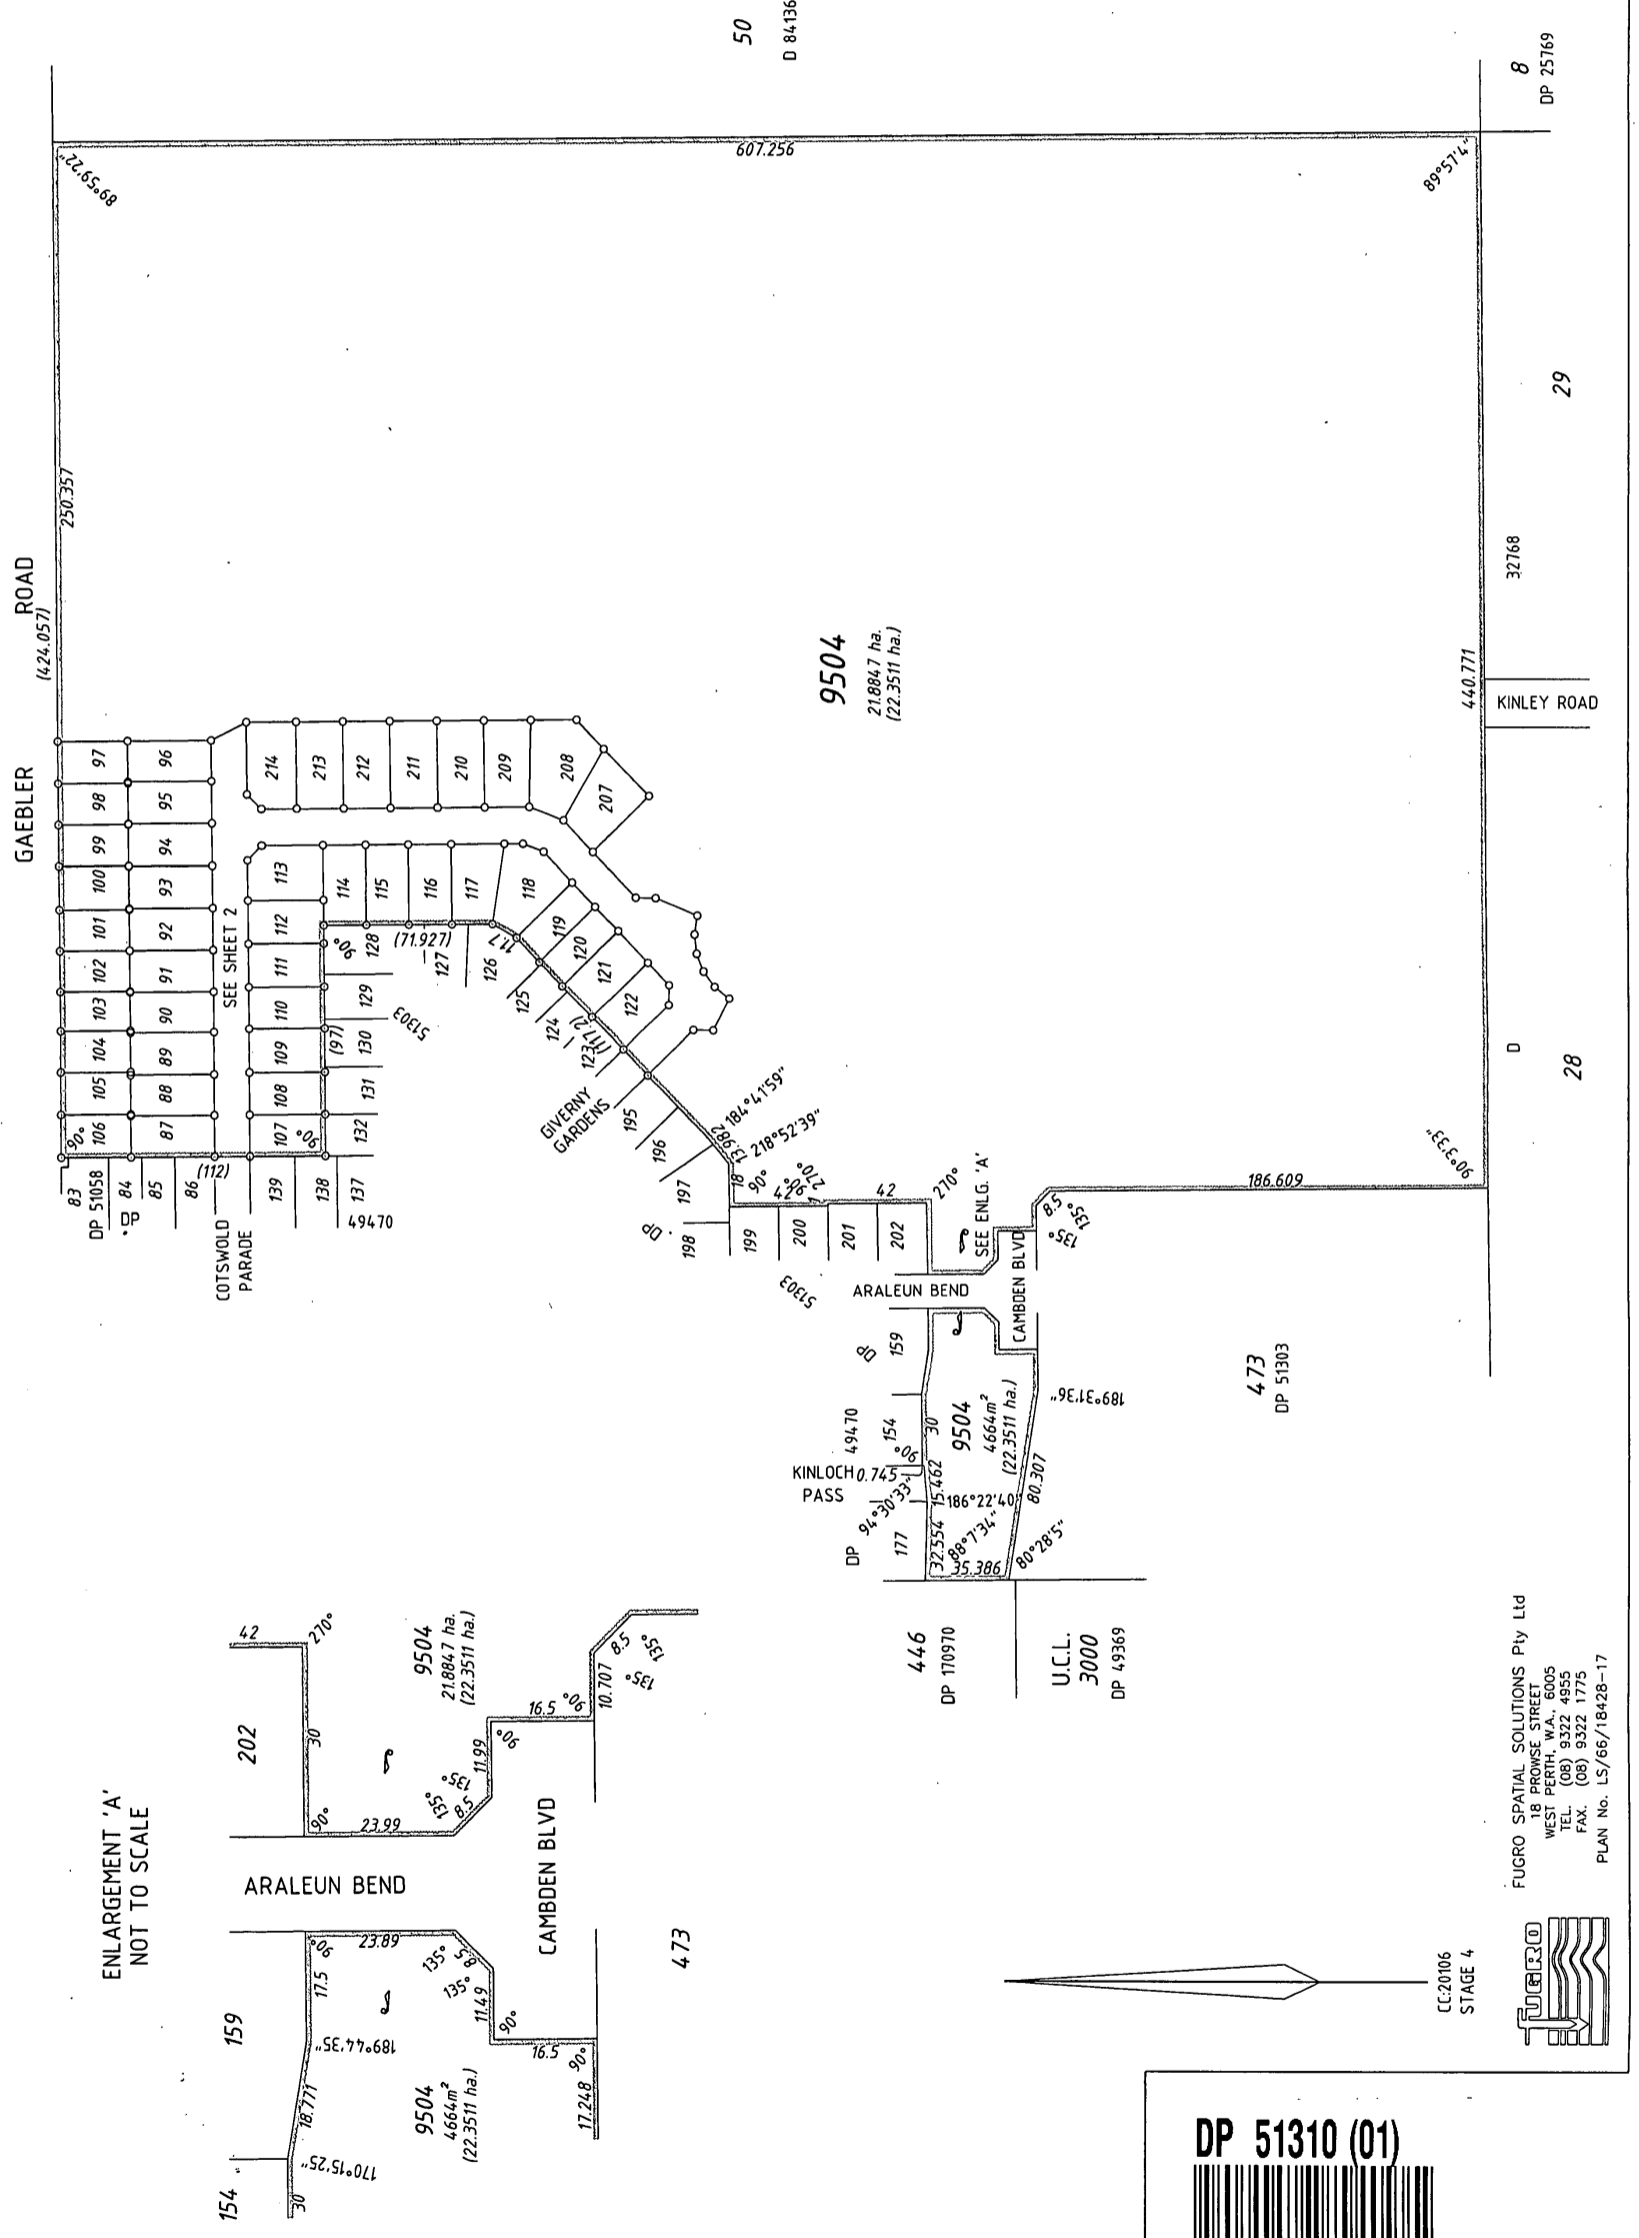


ENLARGEMENT 'A'
NOT TO SCALE

DP 51310 (01)



CC20106
STAGE 4

FUGRO SPATIAL SOLUTIONS Pty Ltd
18 PROMISE STREET
WEST PERTH, W.A., 6005
TEL. (08) 9322 4855
FAX. (08) 9322 1775
PLAN No. LS/66/18428-17

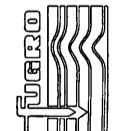


DP 51310 (02)



FUGRO SPATIAL SOLUTIONS Pty Ltd
 18 PROWSE STREET
 WEST PERTH, W.A., 6005
 TEL. (08) 9322 4955
 FAX. (08) 9322 1775
 PLAN No. LS/66/18412-17

**SURVEY CARRIED OUT UNDER REG 26A
 SPECIAL SURVEY AREA GUIDELINES**


SURVEY MARKS SHOWN ON THIS SHEET ARE INDICATIVE
 ONLY. USE THE SURVEY SHEET/S WHEN DETERMINING
 THE POSITION AND TYPE OF ALL SURVEY MARKS PLACED.

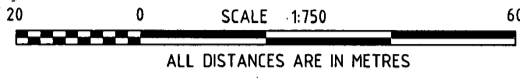

A2 ORIGINAL



SCALE 1 : 750 @ A2
 ALL DISTANCES ARE IN METRES

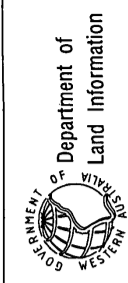

9/8/2006
 Date


DEPOSITED PLAN
51310
 ORIGINAL

APPROVED BY
 WESTERN AUSTRALIAN
 PLANNING COMMISSION

FILE - 128330

SHEET 2 OF 4-2 SHEETS
 EDITION 1 VERSION 4-2

FOR HEADING SEE SHEET 1

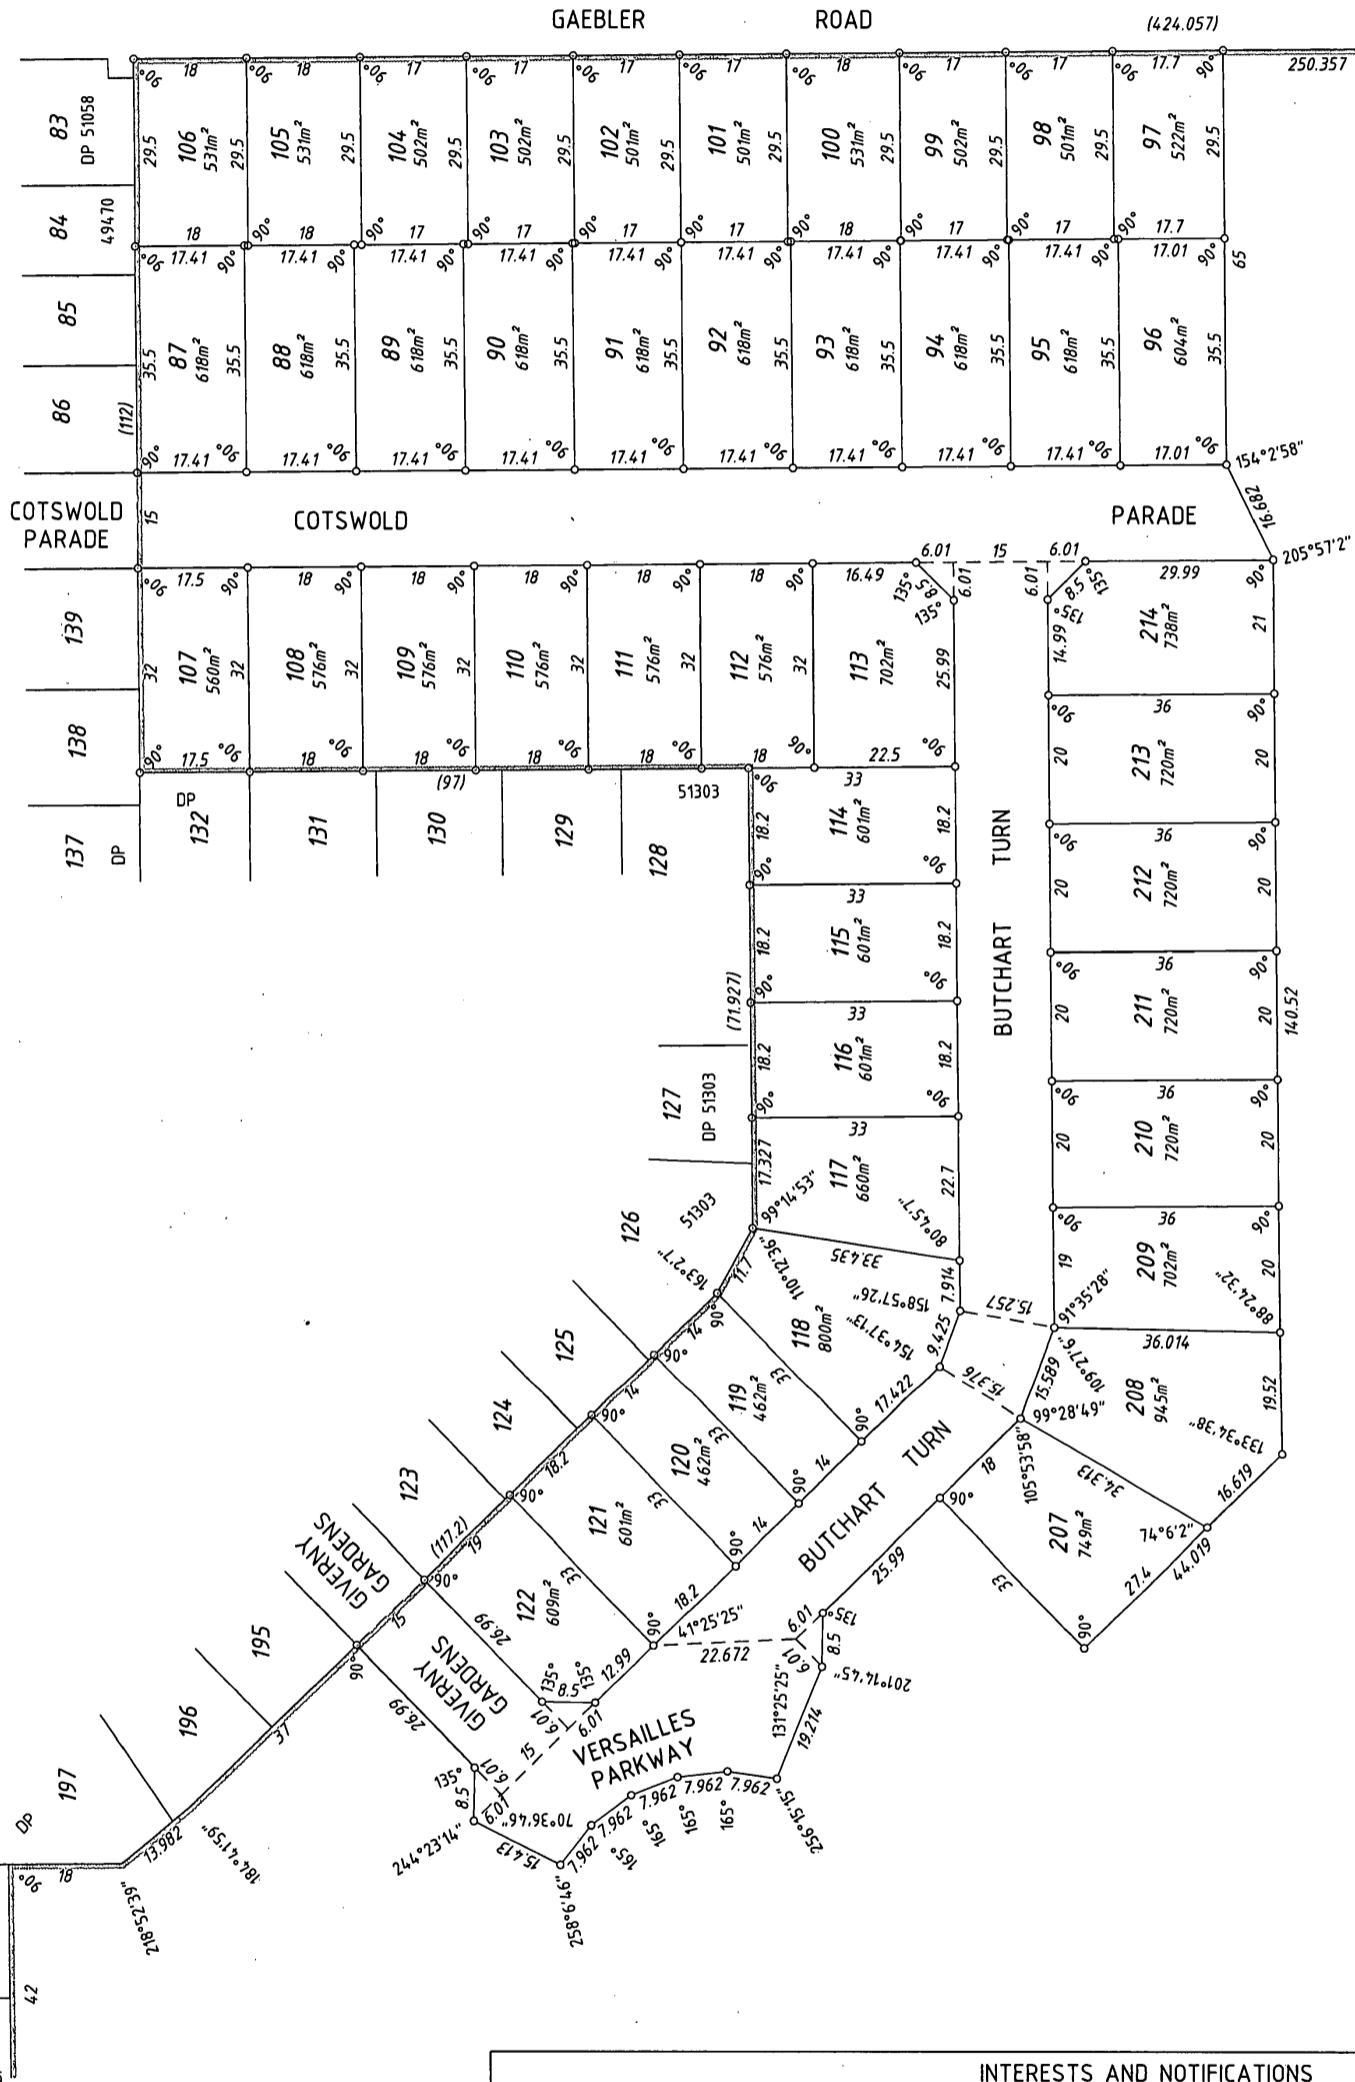

9504
 21,884.7 ha.
 (22,351.1 ha.)

CC: 20106
 STAGE 4

INTERESTS AND NOTIFICATIONS


SUBJECT	PURPOSE	STATUTORY REFERENCE	ORIGIN	LAND BURDENED	BENEFIT TO	COMMENTS
	RESTRICTIVE COVENANT	Sec 136D of the T.L.A.	THIS PLAN Doc K2639	ALL LOTS EXCEPT LOT 9504	ALL LOTS EXCEPT LOT 9504	EXPIRES 31/12/2010

DP 51310 (03)





SURVEY CARRIED OUT UNDER REGULATION 26A SPECIAL SURVEY AREA GUIDELINES
BEARINGS DATUM - PCG94
e-FB 100212

FOR HEADING SEE SHEET 1
SURVEY INFORMATION ONLY
SURVEY SHEET

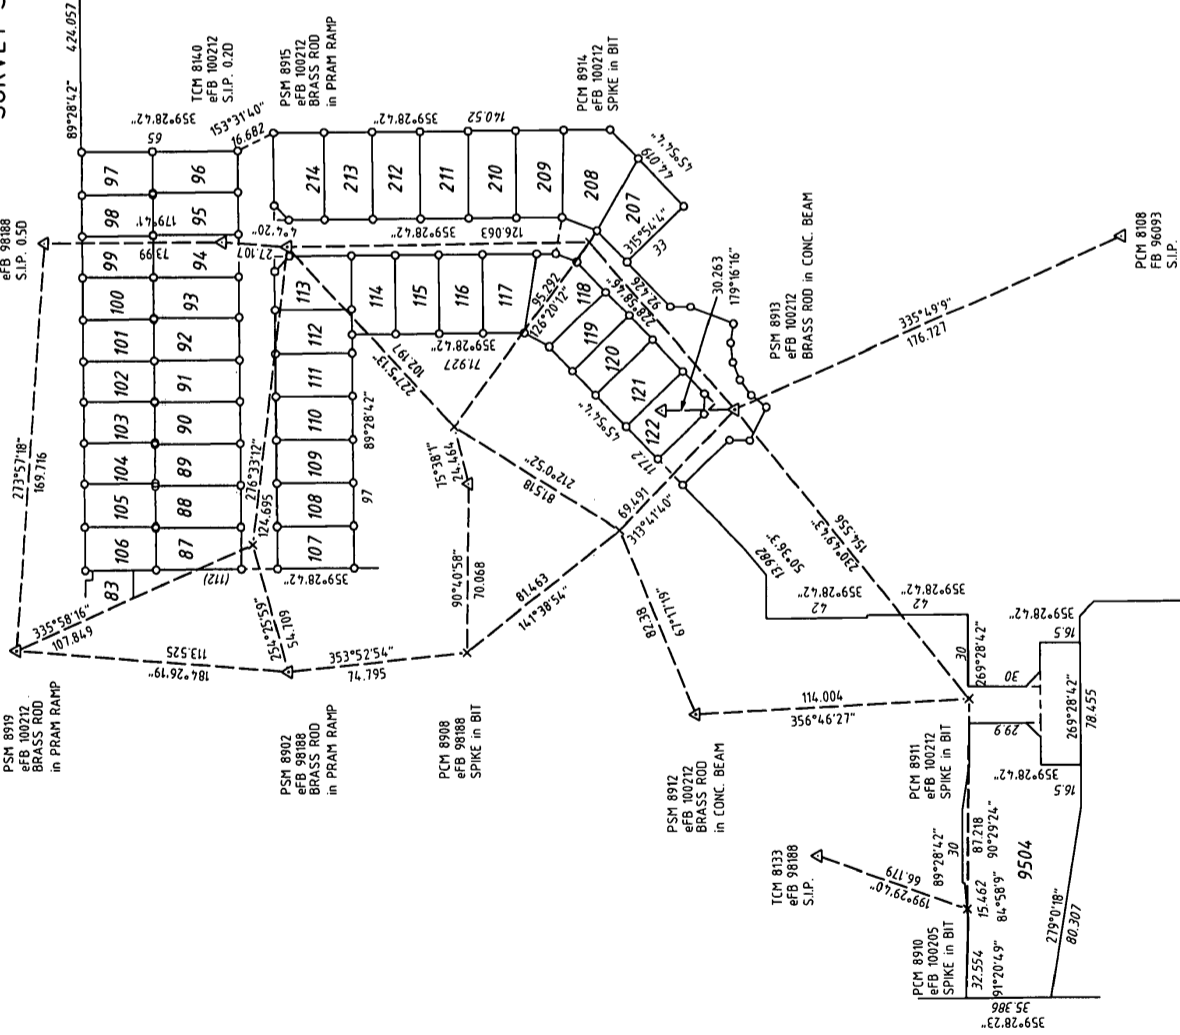

- SURVEY MARK LEGEND
- ▲ Standard Survey Mark (SSM)
 - ▲ Permanent Survey Mark (PSM)
 - Peg unless stated otherwise
 - Nail
 - Concrete Nail
 - ⊗ Deck Spike
 - ⊗ Spike
 - ⊗ Nail & Plate
 - ⊗ Rivet
 - ⊗ Drill Hole
 - ▲ Star Iron Picket

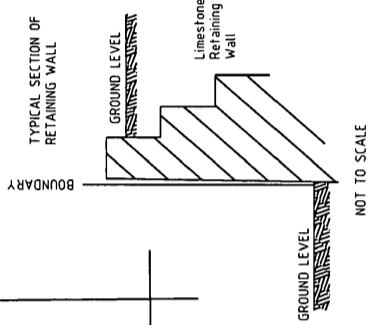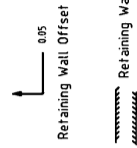

SCALE: 1:2000
AT A2 SIZE
ALL DISTANCES ARE IN METRES

Department of Land Information
GOVERNMENT OF WESTERN AUSTRALIA

9/10/2006
Date
FUGRO SPATIAL SOLUTIONS LS/0428-19 R/O
APPROVED BY
WESTERN AUSTRALIAN PLANNING COMMISSION
FILE: 128330

DELEGATED UNDER S18 P & D ACT 2005
DATE: 9/10/2006

SHEET 3 OF 4
EDITION 1 VERSION 1.2



DEPOSITED PLAN
51310
ORIGINAL

DP 51310 (04)



SURVEY CARRIED OUT UNDER REGULATION 26A SPECIAL SURVEY AREA GUIDELINES
BEARINGS DATUM - PCG94
e-FB 100212

FOR HEADING SEE SHEET 1
SURVEY INFORMATION ONLY
SURVEY SHEET

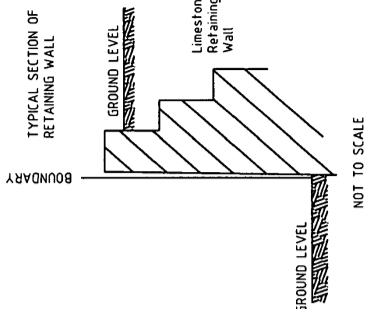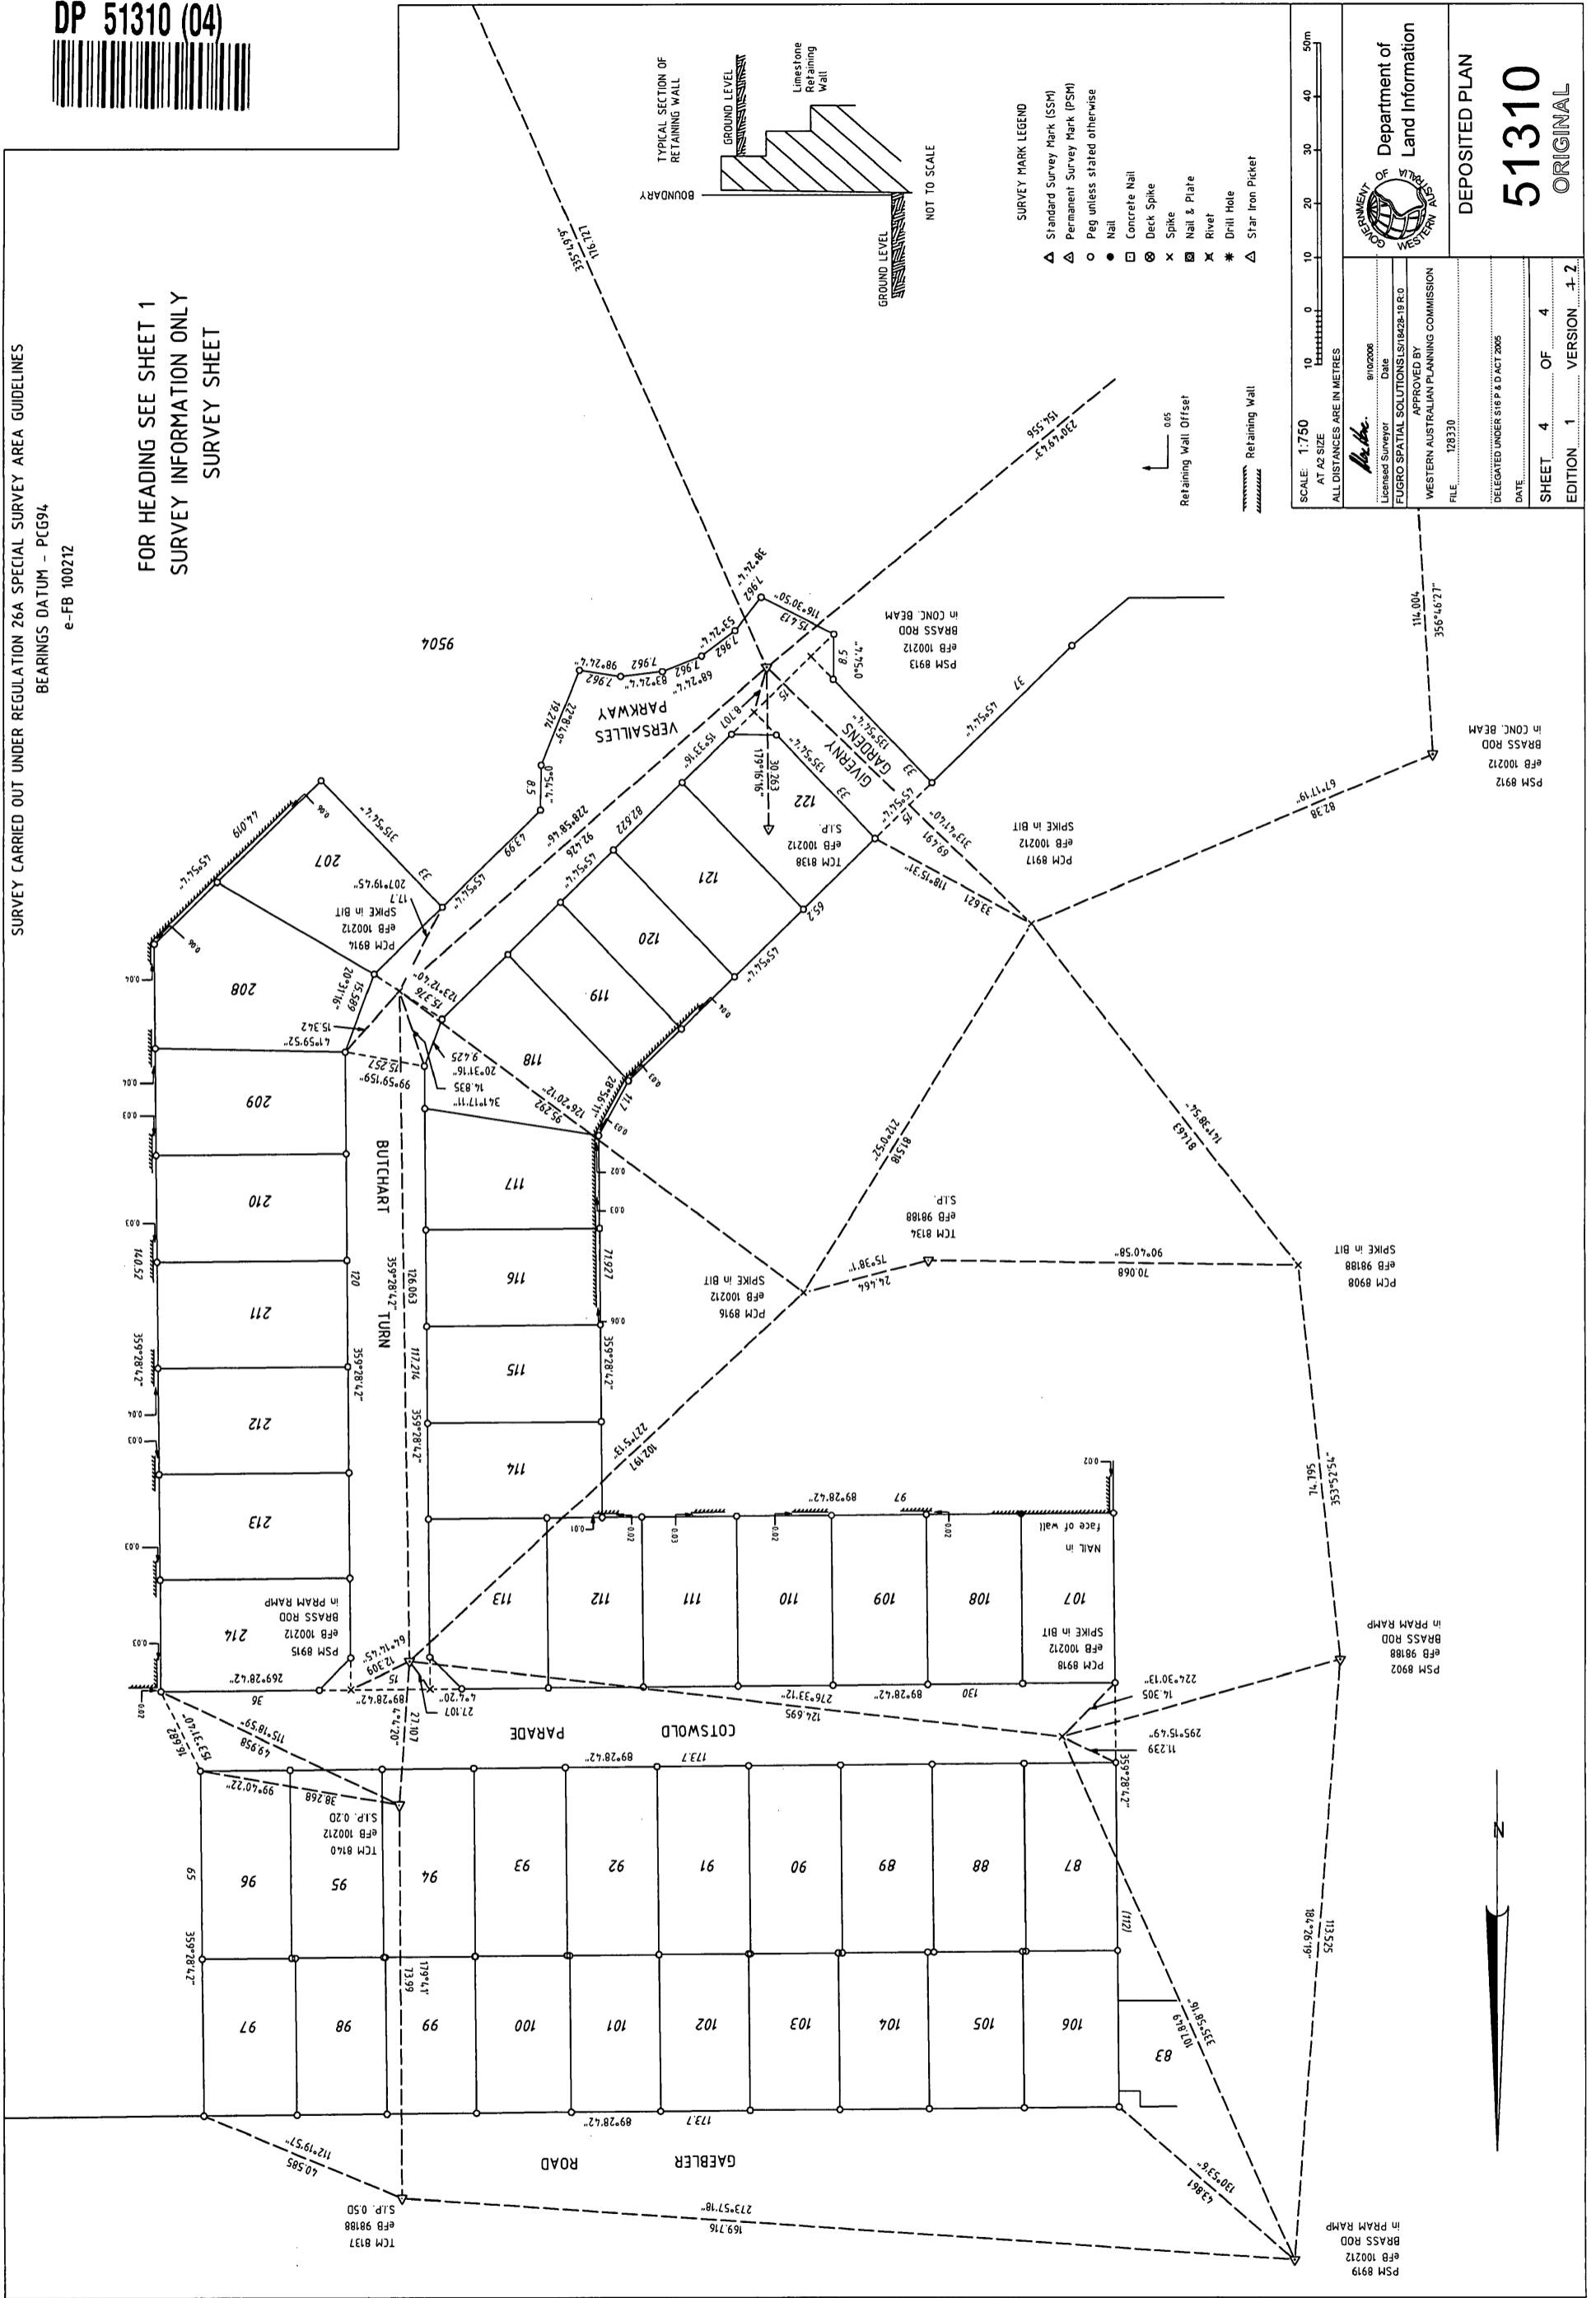

- SURVEY MARK LEGEND**
- ▲ Standard Survey Mark (SSM)
 - △ Permanent Survey Mark (PSM)
 - Peg unless stated otherwise
 - Nail
 - Concrete Nail
 - ⊗ Deck Spike
 - ⊗ Spike
 - ⊗ Nail & Plate
 - ⊗ Rivet
 - ⊗ Drill Hole
 - △ Star Iron Picket

Department of Land Information
COMMISSION OF THE WESTERN AUSTRALIAN GOVERNMENT

Scale: 1:750
AT AS SIZE
ALL DISTANCES ARE IN METRES

50m
0 10 20 30 40 50

DEPOSITED PLAN
51310
ORIGINAL

FILE: 128530
DATE: 12/02/06
DELEGATED UNDER S18 P & D ACT 2005

SHEET 4 OF 4
EDITION 1 VERSION 1.2

Approved by:
FUGRO SPATIAL SOLUTIONS/SL18428-19 R.O.
WESTERN AUSTRALIAN PLANNING COMMISSION