

ED/VER	AMENDMENT	BY	DATE

SPECIAL
SURVEY AREA
SUBDIVISION

INTERESTS AND NOTIFICATIONS						
SUBJECT	PURPOSE	STATUTORY REFERENCE	ORIGIN	LAND BURDENED	BENEFIT TO	COMMENTS
	RESTRICTIVE COVENANT	Sec 136D of the T.L.A.	THIS PLAN Doc	ALL LOTS EXCEPT LOTS 226 & 9505	ALL LOTS EXCEPT LOTS 226 & 9505	
LOT 226	RESERVE FOR RECREATION	Vests in the CROWN under Sec 152 of the P. & D. Act	THIS PLAN			

TYPE FREEHOLD

PURPOSE SUBDIVISION

PLAN OF

LOTS 184 - 194 (inc.),
203 - 206 (inc.),
224 - 226 (inc.),
288, 410 - 421 (inc.)
467, 468, 9505
ROADS AND
RESTRICTIVE COVENANT




DISTRICT (COCKBURN SOUND)	SSA YES
FILE LOCALITY AUBIN GROVE LOCAL AUTHORITY CITY OF COCKBURN	FORMER TENURE LOT 9504 DP 51310 C/T
INDEX ON BG33 (5) 06.16 BG34 (5) 06.01	FIELD BOOK 96093
SCALE 1 : 2000 @ A2 ALL DISTANCES ARE IN METRES	PO Box 467, North Perth, 6909 Ph 9228 1133 Fax 9228 1233

LIMITED IN DEPTH TO 12.19 METRES
FOR INTERESTS & NOTIFICATIONS SEE SHEET 2



SURVEY CARRIED OUT UNDER REG 26A
SPECIAL SURVEY AREA GUIDELINES

SURVEY MARKS SHOWN ON THIS SHEET ARE INDICATIVE ONLY. USE THE SURVEY SHEET/S WHEN DETERMINING THE POSITION AND TYPE OF ALL SURVEY MARKS PLACED.

ENLARGEMENT 'A'
NOT TO SCALE

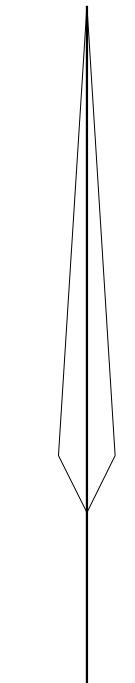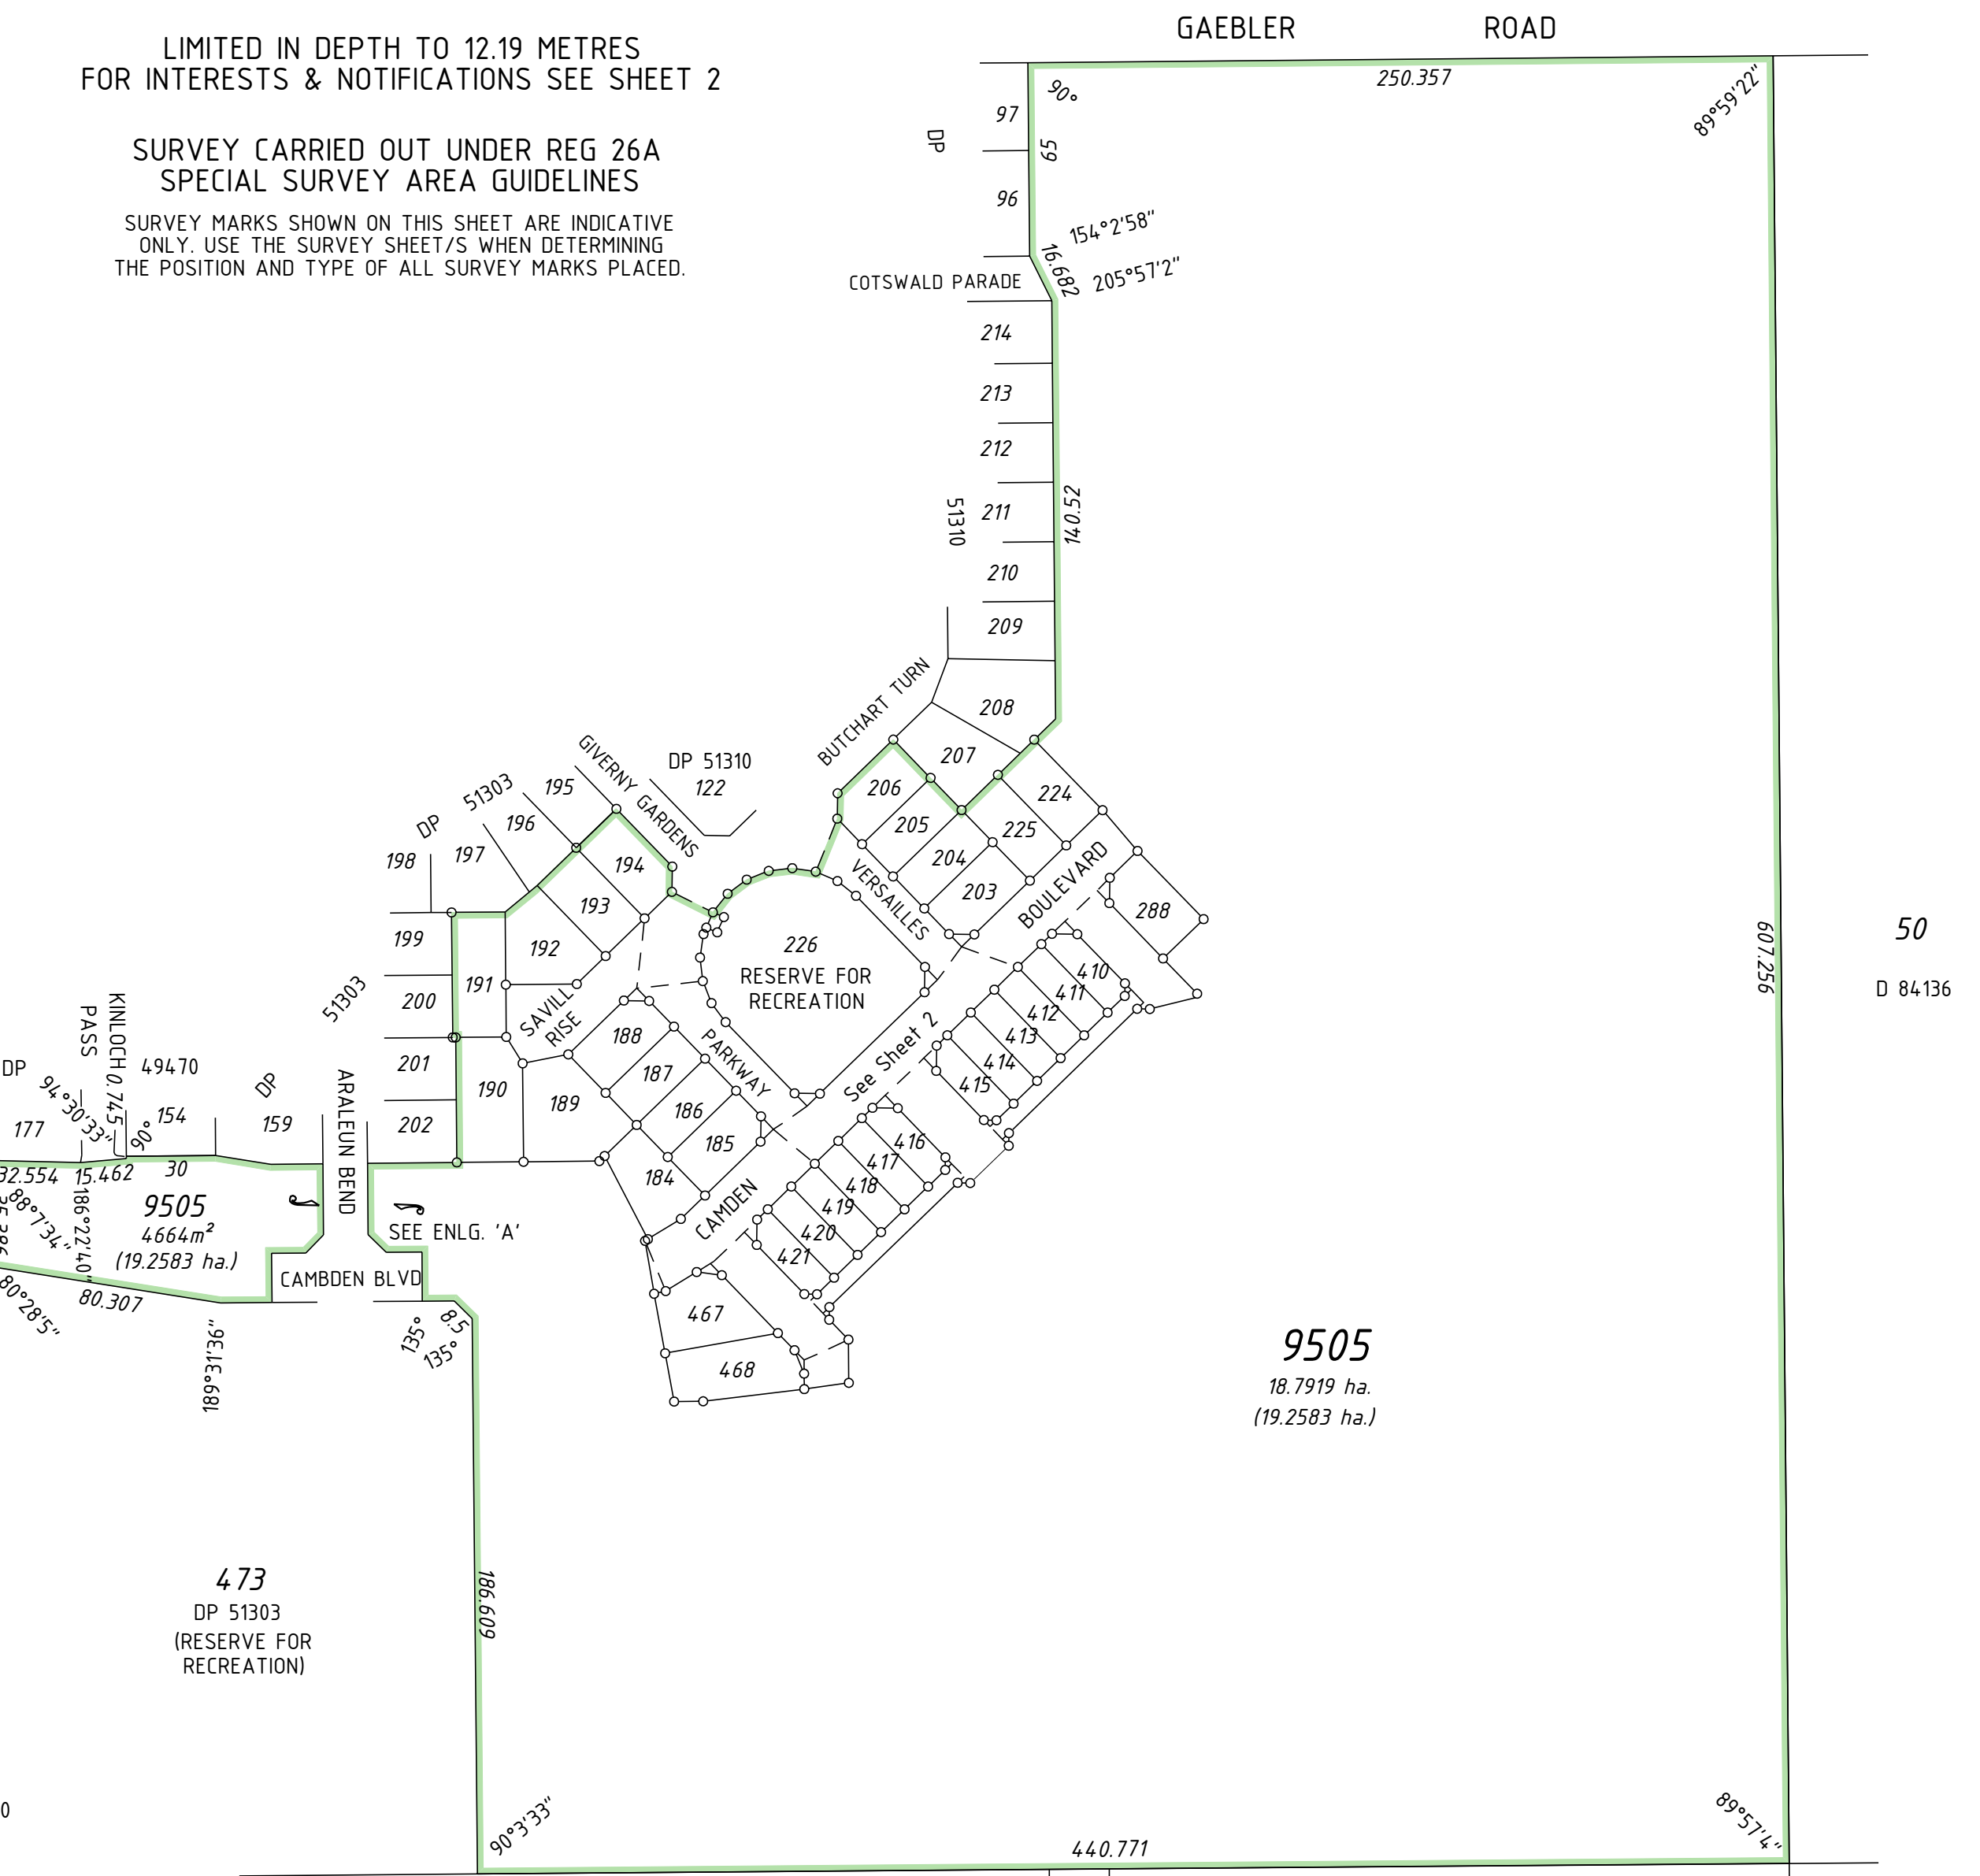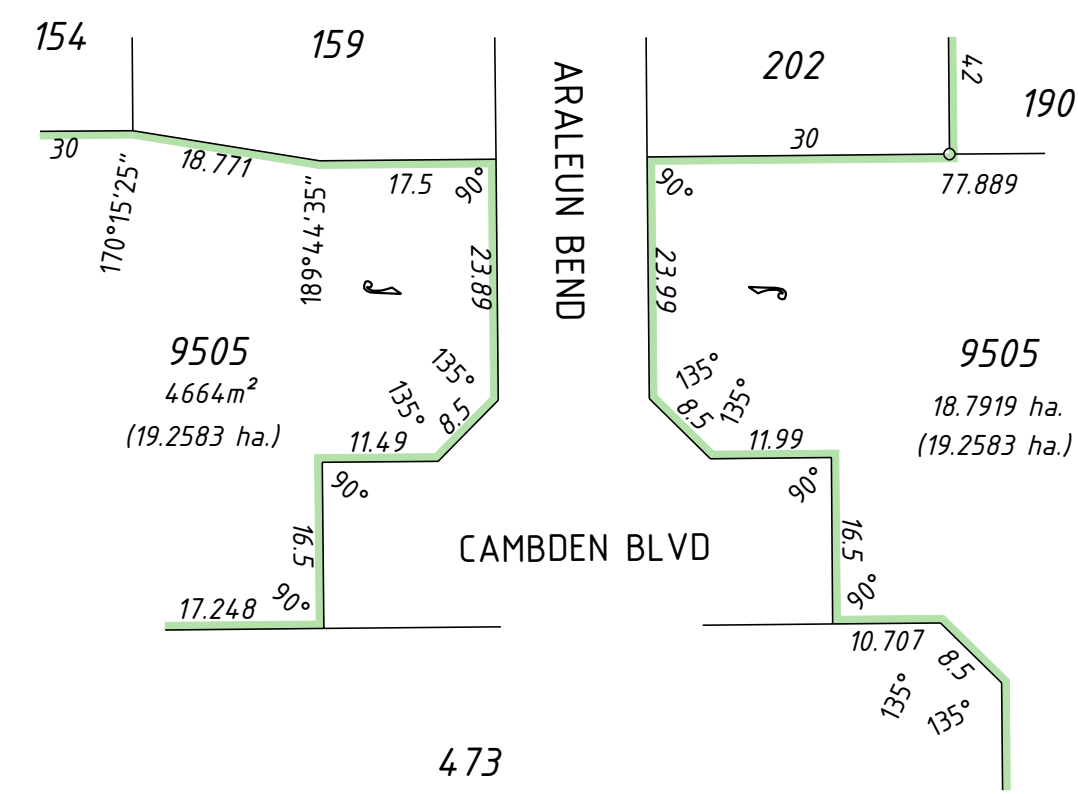

CC:31406
STAGE 5

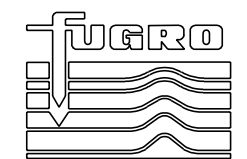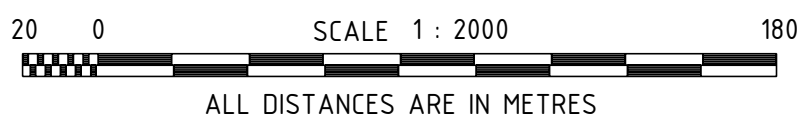

FUGRO SPATIAL SOLUTIONS Pty Ltd
18 PROWSE STREET
WEST PERTH, W.A., 6005
TEL. (08) 9322 4955
FAX. (08) 9322 1775
PLAN No. LS/66/18428-22

SURVEYOR'S CERTIFICATE - Reg 54

I hereby certify that this plan is accurate and is a correct representation of the (a) survey, and/or (b) calculations from measurements, [* delete if inapplicable] undertaken for the purposes of this plan and that it complies with the relevant written law(s) in relation to which it is lodged.

Licensed Surveyor

SURVEY FIRM		
LODGED	TYPE OF VALIDATION	APPROVED BY WESTERN AUSTRALIAN PLANNING COMMISSION
DATE	FULL AUDIT	FILE 128330
FEE PAID	LEGAL COMPONENT	
ASSESS No.	DOCKET PLAN/DIAGRAM	DELEGATED UNDER S 16 P. & D. Act 2005
	CERTIFIED CORRECT	DATE
	I.S.C.	
	F.S.C.	

IN ORDER FOR DEALINGS

SUBJECT TO

For INSPECTOR OF PLANS & SURVEYS / AUTHORIZED LAND OFFICER DATE

APPROVED - Reg 26A(4)

INSPECTOR OF PLANS & SURVEYS / AUTHORIZED LAND OFFICER DATE



DEPOSITED PLAN

52780


SHEET 1 OF 2 SHEETS
EDITION 1 VERSION 1

A2 ORIGINAL



FOR HEADING SEE SHEET 1

SURVEY CARRIED OUT UNDER REG 26A
SPECIAL SURVEY AREA GUIDELINES

SURVEY MARKS SHOWN ON THIS SHEET ARE INDICATIVE
ONLY. USE THE SURVEY SHEET/S WHEN DETERMINING
THE POSITION AND TYPE OF ALL SURVEY MARKS PLACED.

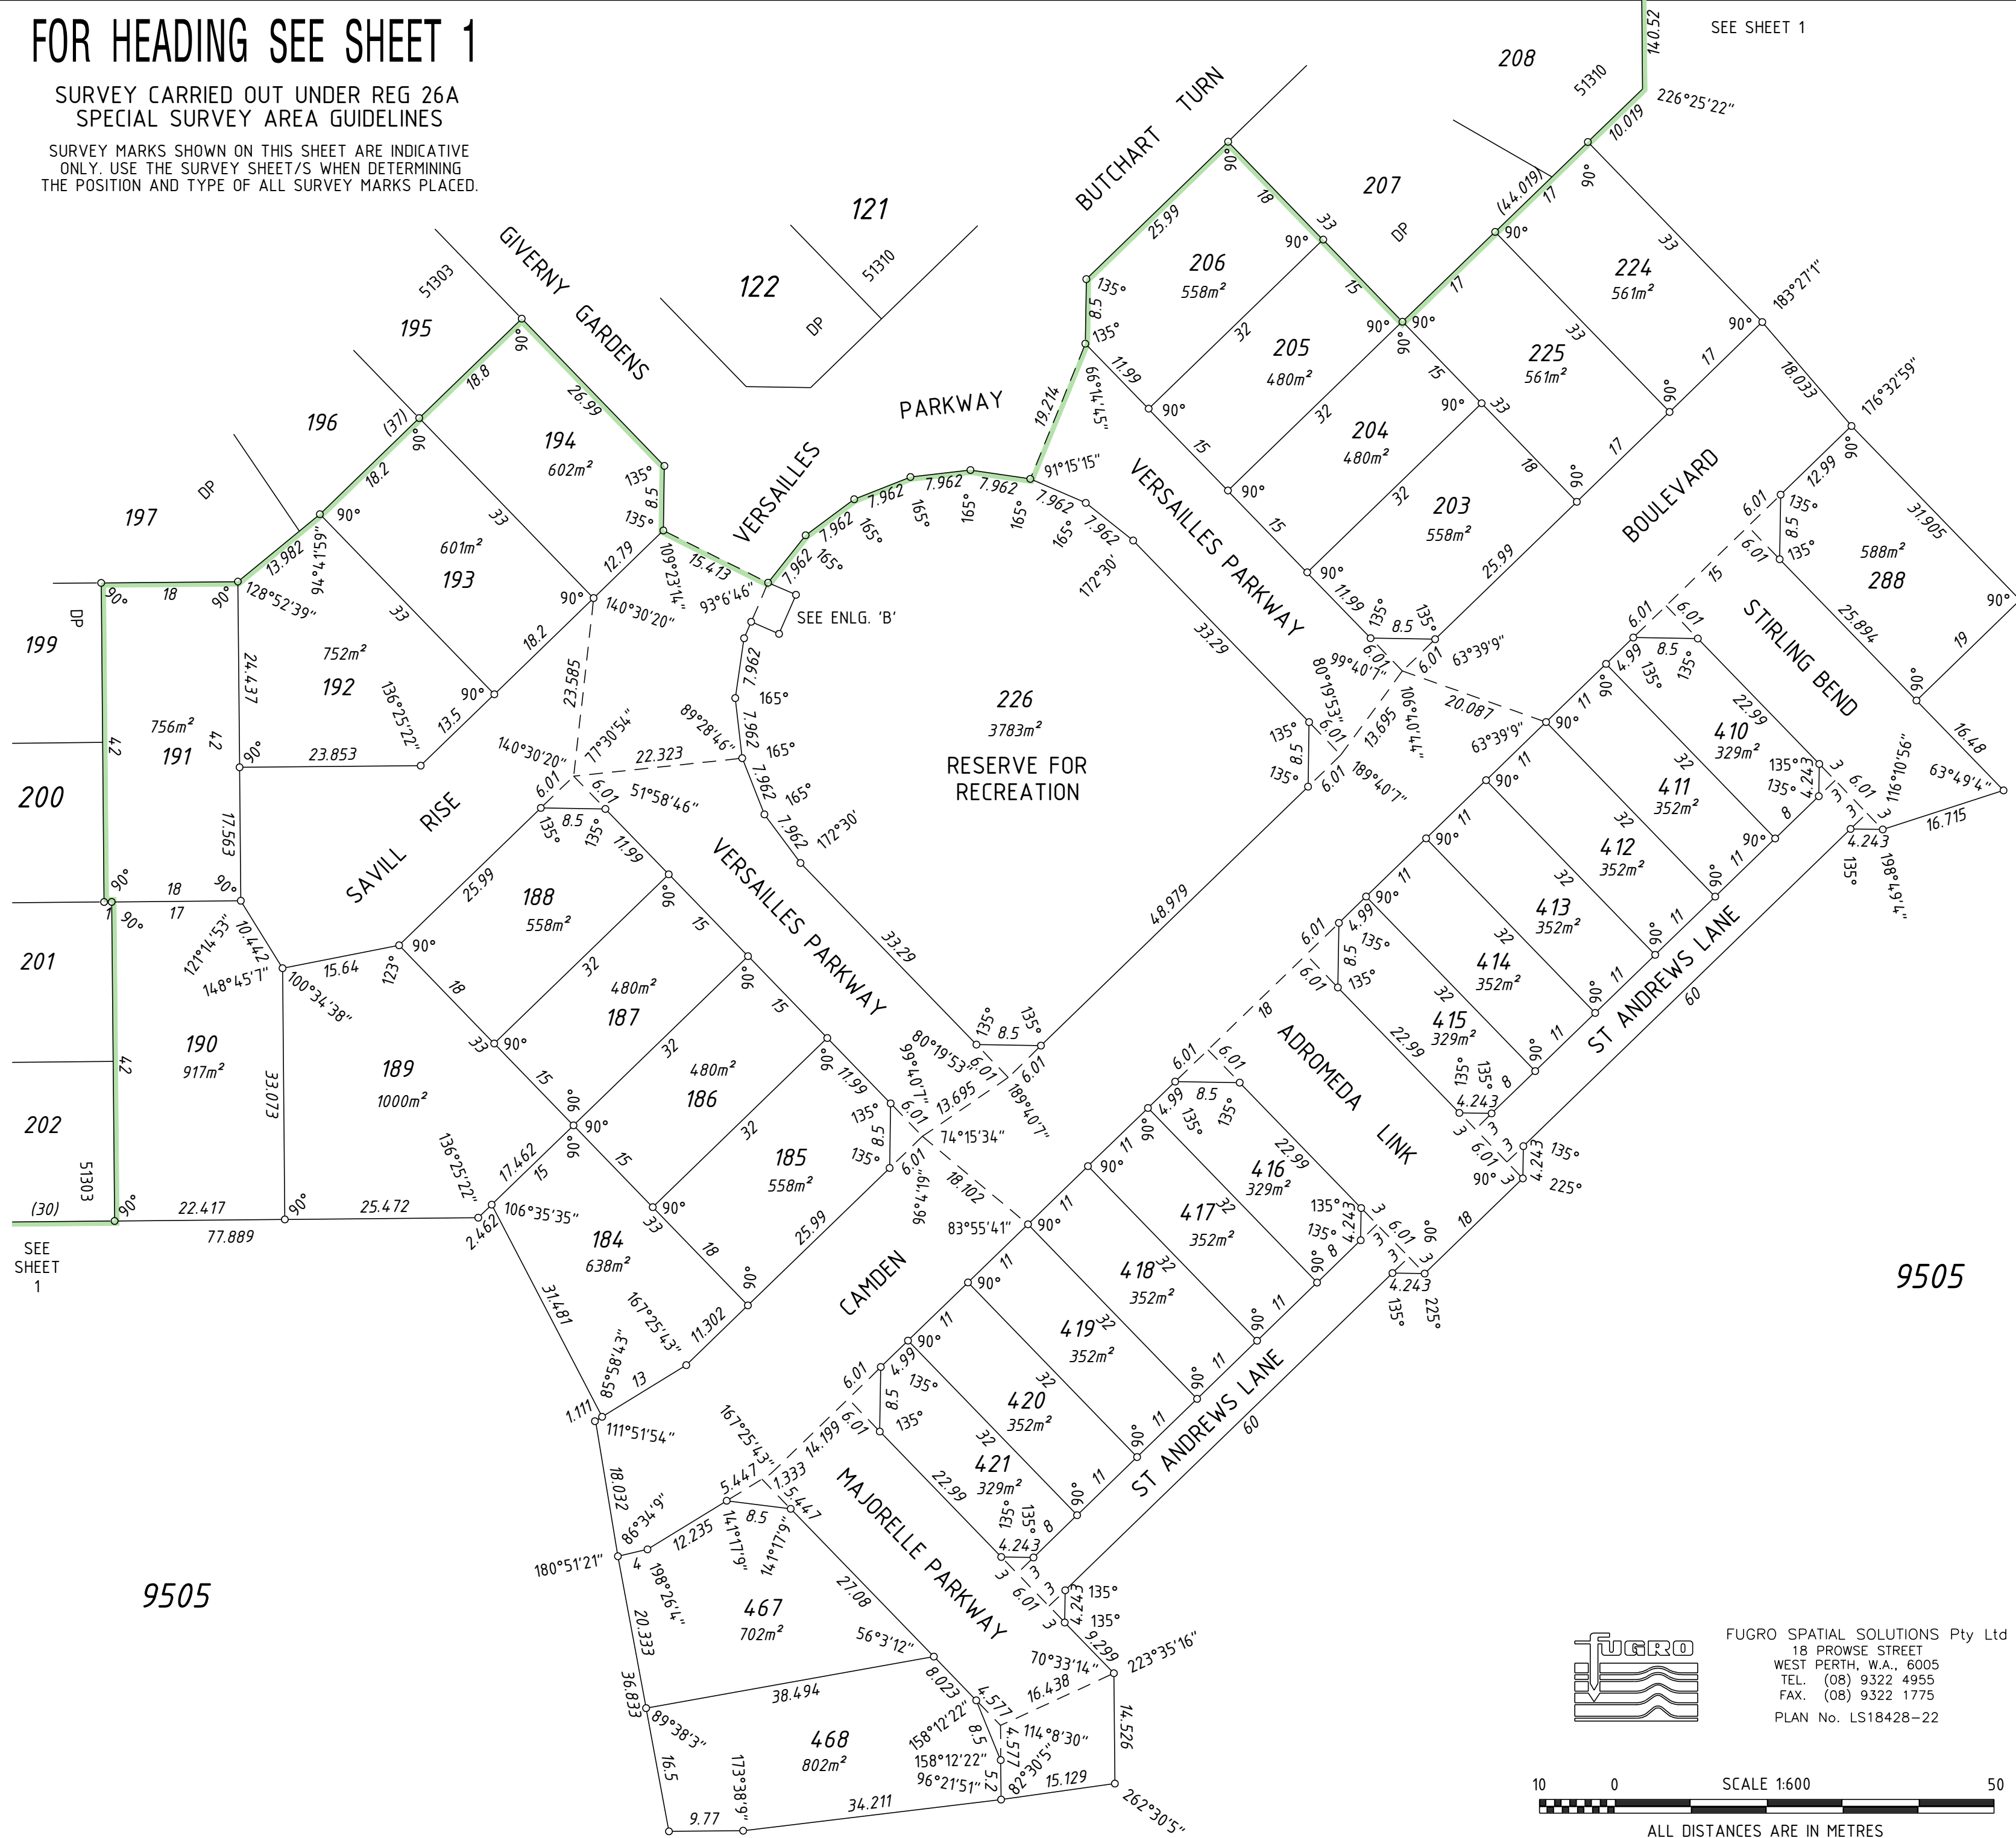


SEE SHEET 1

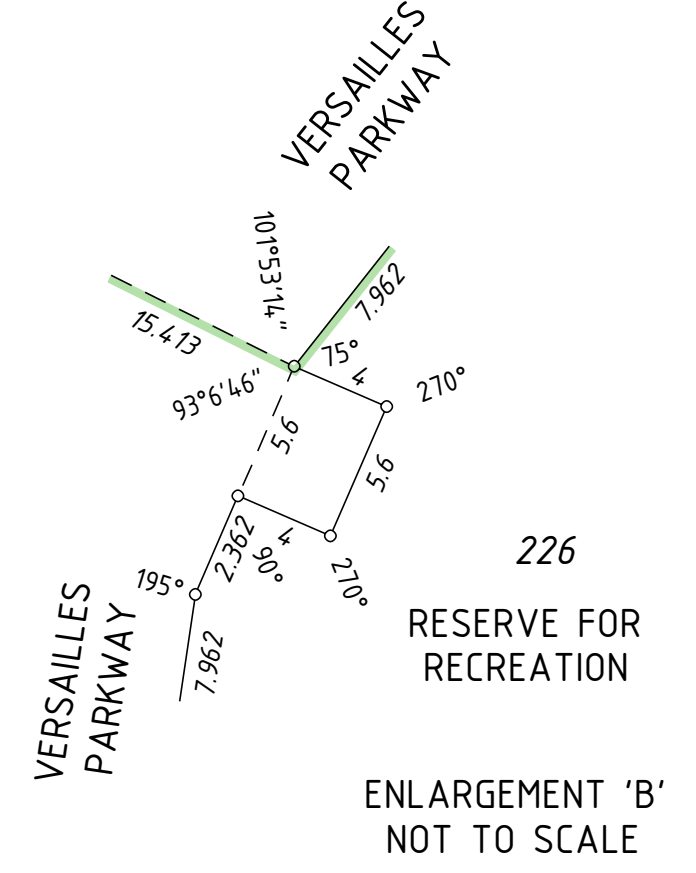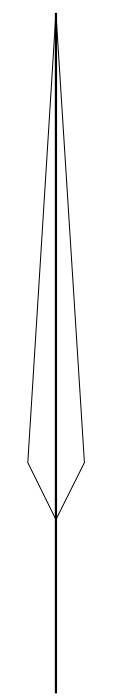


9505

9505

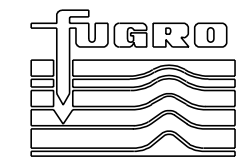

FUGRO SPATIAL SOLUTIONS Pty Ltd
18 PROWSE STREET
WEST PERTH, W.A., 6005
TEL. (08) 9322 4955
FAX. (08) 9322 1775
PLAN No. LS18428-22

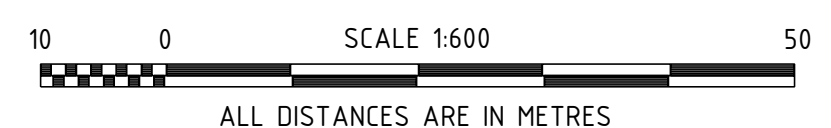

SCALE 1 : 600 @ A2 ALL DISTANCES ARE IN METRES		PO Box 467, North Perth, 6906 Ph 9228 1133 Fax 9228 1233	
Licensed Surveyor	Date	APPROVED BY WESTERN AUSTRALIAN PLANNING COMMISSION 128330	
DELEGATED UNDER S 16 P. 3. D. Act 2005		Department of Land Information	
SHEET 2 OF 2 SHEETS		DEPOSITED PLAN 52780	
EDITION 1	VERSION 1		

A2 ORIGINAL