







DP 52784 (03)



FOR HEADING SEE SHEET 1  
SURVEY INFORMATION ONLY  
SURVEY SHEET

SURVEY CARRIED OUT UNDER REGULATION 26A SPECIAL SURVEY AREA GUIDELINES  
BEARINGS DATUM - PCG94  
e-FB 103226

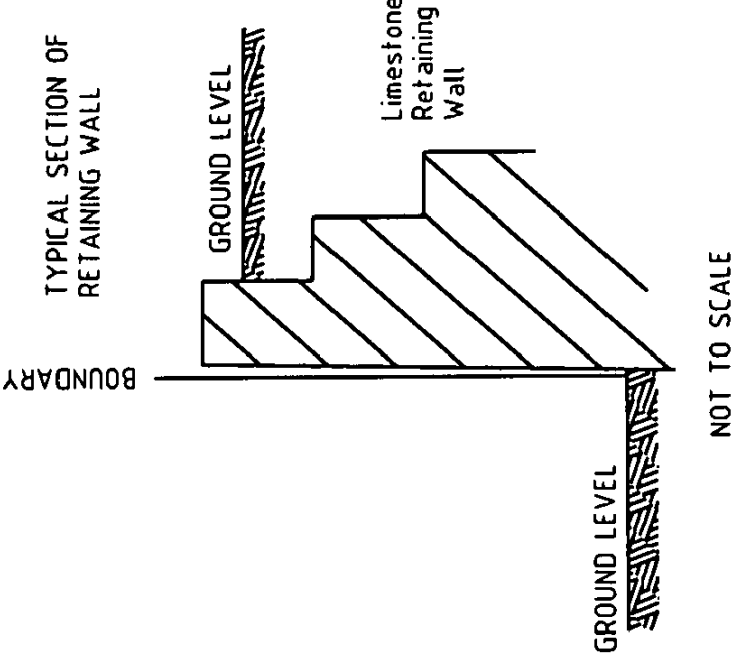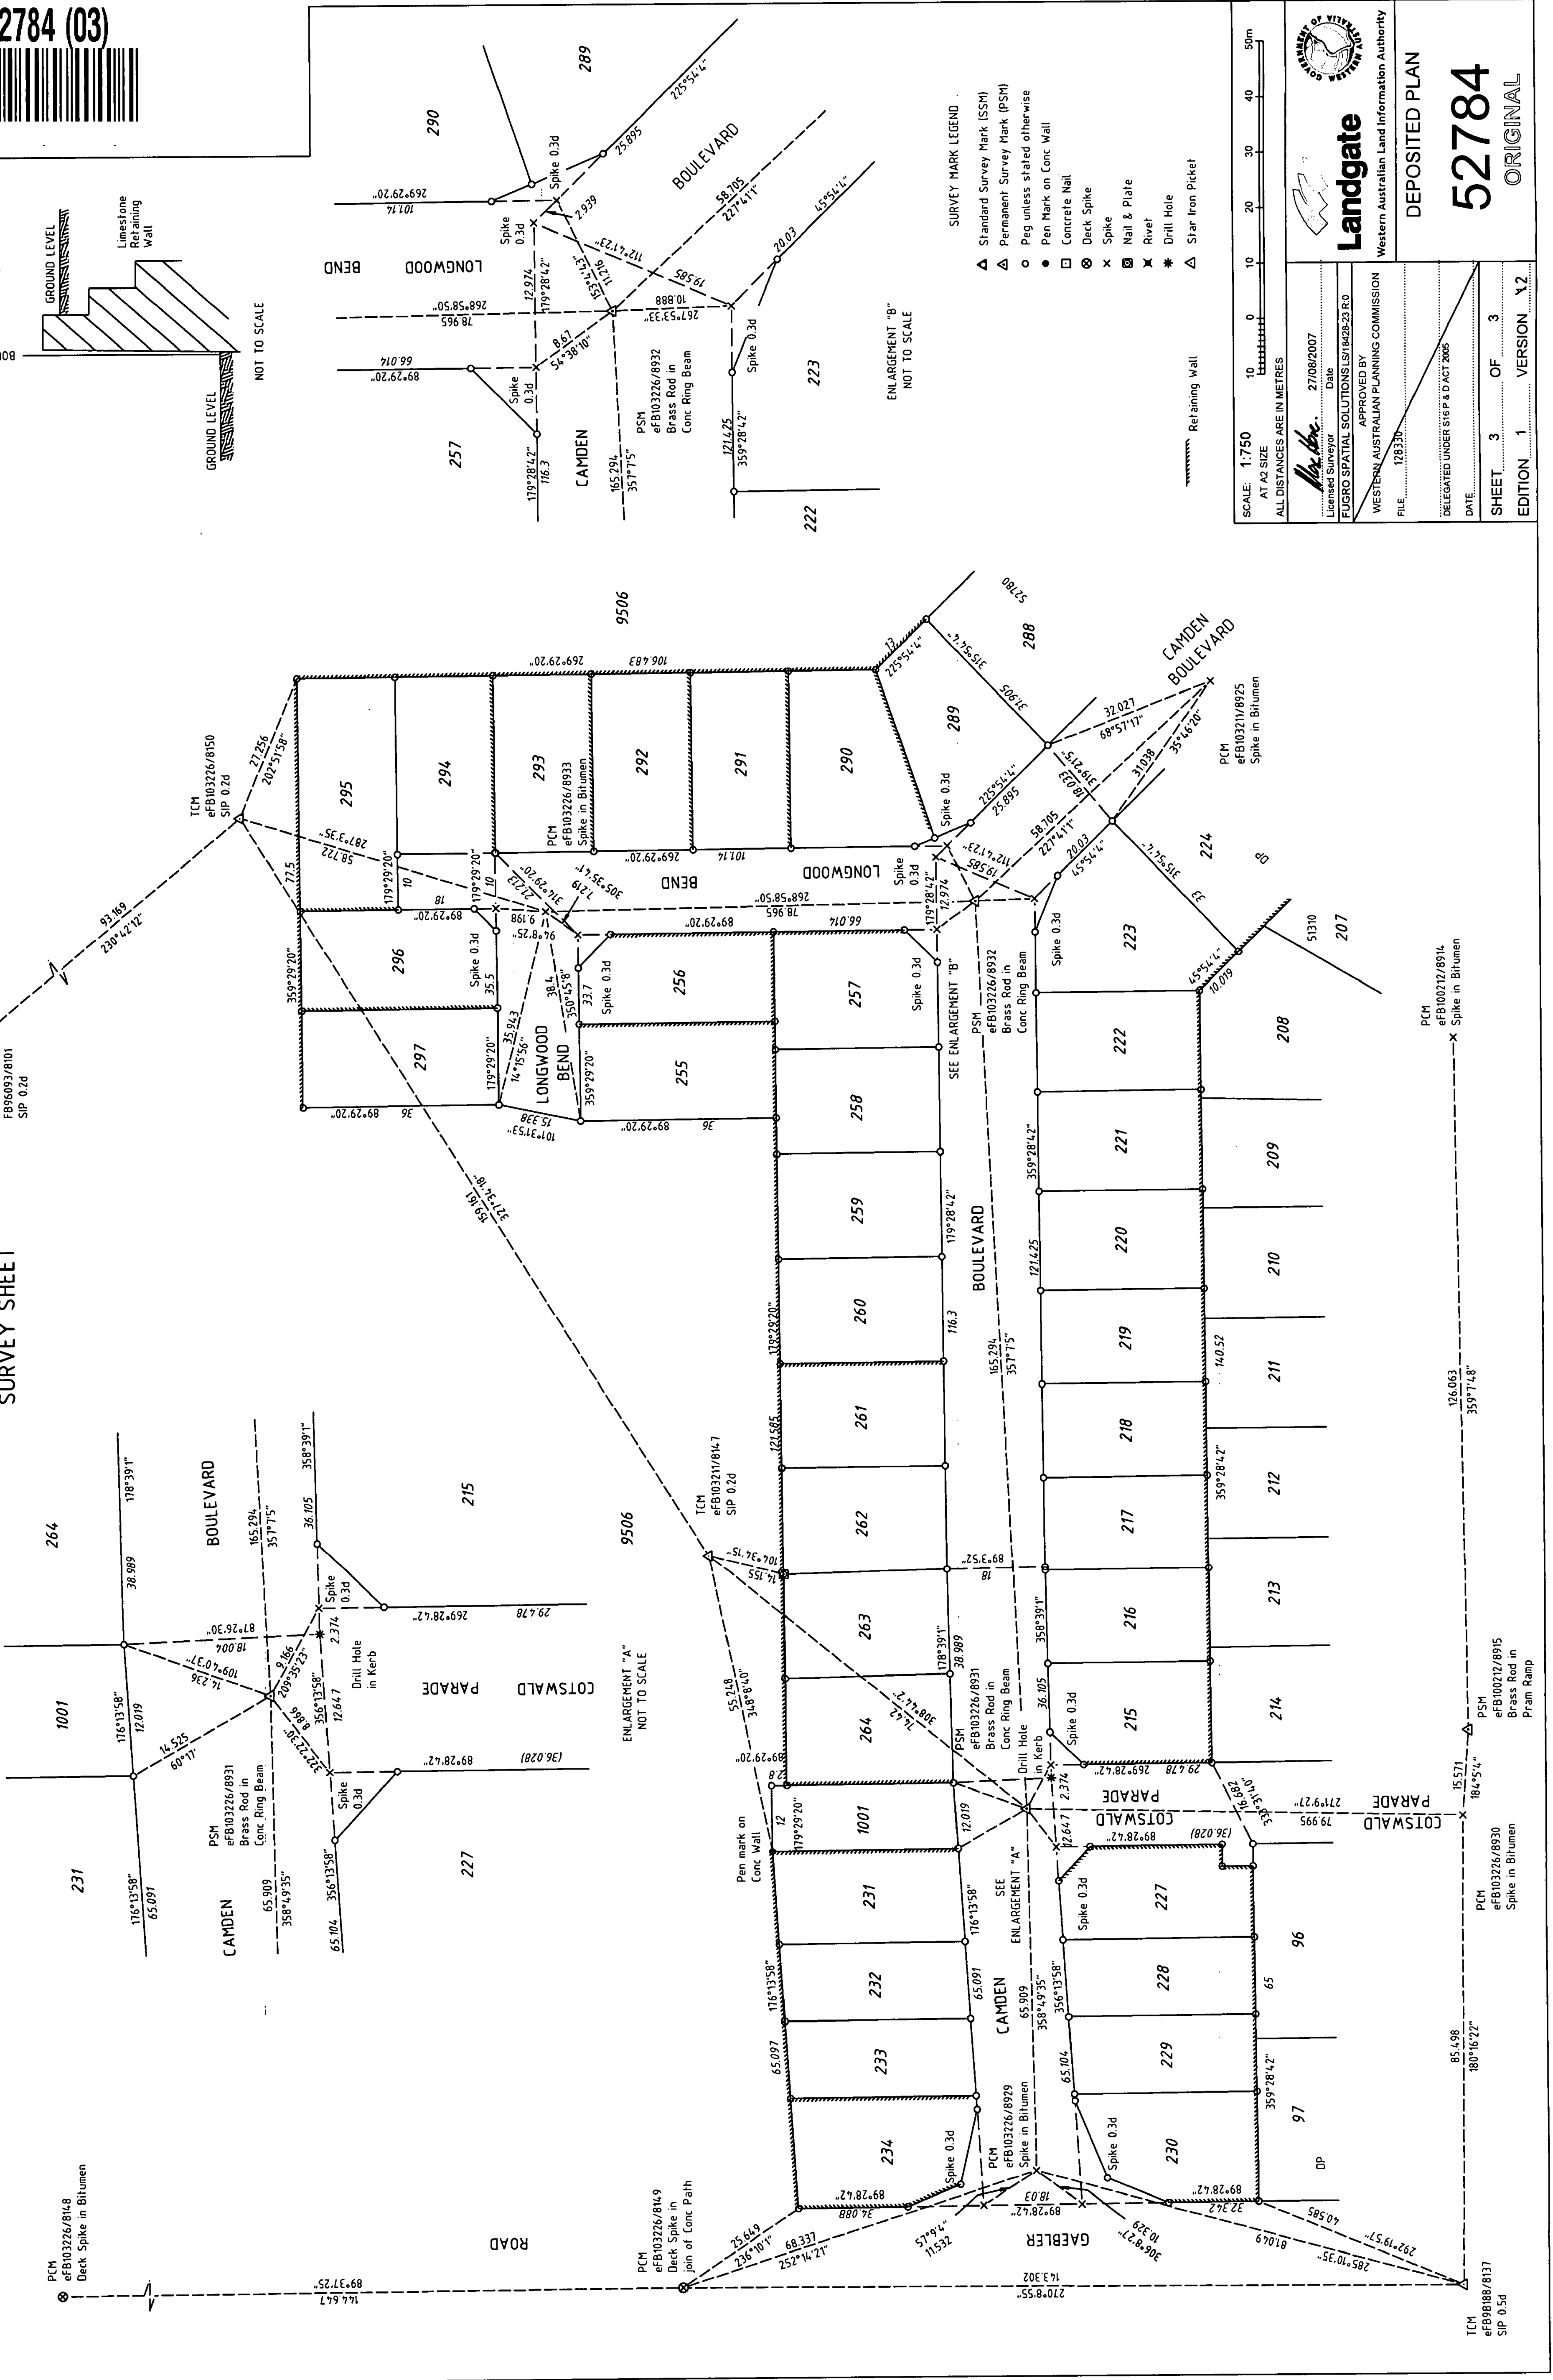

NOT TO SCALE

ENLARGEMENT "B"  
NOT TO SCALE

- SURVEY MARK LEGEND
- ▲ Standard Survey Mark (SSM)
  - △ Permanent Survey Mark (PSM)
  - Peg unless stated otherwise
  - Pen Mark on Conc Wall
  - ⊠ Concrete Nail
  - ⊞ Deck Spike
  - × Spike
  - ⊞ Nail & Plate
  - ⊞ Rivet
  - ⊞ Drill Hole
  - △ Star Iron Picket

SCALE: 1:750  
AT A2 SIZE  
ALL DISTANCES ARE IN METRES

50m  
40  
30  
20  
10  
0

**Landgate**  
Western Australian Land Information Authority

DEPOSITED PLAN  
**52784**  
ORIGINAL

27/08/2007  
Date  
Approved by  
FUGRO SPATIAL SOLUTIONS/LS/18428-23 R.O.  
Licensed Surveyor

WESTERN AUSTRALIAN PLANNING COMMISSION  
FILE: 12833

DELEGATED UNDER S16 P & D ACT 2005  
DATE: 27/08/2007

SHEET 3 OF 3  
EDITION 1 VERSION 1.2