

VER	AMENDMENT	AUTHORISED BY	DATE

LIMITED IN DEPTH TO 12.19 METRES

TYPE	FREEHOLD
PURPOSE	SUBDIVISION

PLAN OF

**LOTS 333-342, 355-365,  
370-375, 378-386,  
433-440, ROADS &  
RESTRICTIVE COVENANT**

DISTRICT	JANDAKOT, AA (COCKBURN SOUND)	SSA YES/NO	
TOWNSITE		FORMER TENURE	
DPI FILE		LOT 9005	
LOCAL AUTHORITY	CITY OF COCKBURN	DP 60234	C/T 2718/541
LOCALITY	AUBIN GROVE	FIELD BOOK	
INDEX	ON SEE SMART PLAN	104640	(SAM 4/20)

SCALE: 1:1500 AT A2 SIZE ALL DISTANCES ARE IN METRES

SURVEYOR'S CERTIFICATE - Reg 54  
**DAVID JAMES GIBB**  
I, **DAVID JAMES GIBB**,  
hereby certify that this is accurate and is a  
correct representation of the  
(a) \*survey; and /or  
(b) \*calculations from measurements  
[\*delete if inapplicable]  
undertaken for the purposes of this plan and  
that it complies with the relevant written law(s)  
in relation to which it is lodged

SURVEYOR'S CERTIFICATE - Compiled  
I, **DAVID JAMES GIBB**,  
hereby certify that this compiled plan  
(a) is a correct and accurate  
representation of the survey(s) of  
subject land; and  
(b) is in accordance with the relevant  
law in relation to which it is lodged.

Licensed Surveyor Date  
L. J. Gibb 10/10/2009

SURVEYING & DRAFTING BY <b>WHELANS (WA) PTY LTD</b> (08) 9443 1511 www.whelans.com.au		
LODGED	TYPE OF VALIDATION	APPROVED BY
DATE	FULL AUDIT	WESTERN AUSTRALIAN PLANNING COMMISSION
FEE PAID	LEGAL COMPONENT	FILE
ASSESS No.	DOCKET PLAN/DIAG	139875
	CERTIFIED CORRECT	Delegated Under S.16 P & D ACT 2005
	I.S.C.	DATE
	F.S.C.	

IN ORDER FOR DEALINGS

SUBJECT TO

FOR INSPECTOR OF PLANS & SURVEYS / AUTHORIZED LAND OFFICER DATE

APPROVED REG 26A (4)

INSPECTOR OF PLANS & SURVEYS / AUTHORIZED LAND OFFICER DATE




DEPOSITED PLAN

65196

SHEET 1 OF 2  
VERSION 1

PRELIMINARY ONLY UNLODGED VERSION  
SUBJECT TO LANDGATE AUDIT

This plan is  
-Current as at 30.9.2009  
-Subject to change without notice  
-Not intended for design use, a LANDGATE CERTIFIED  
CORRECT copy should be obtained for such purposes.

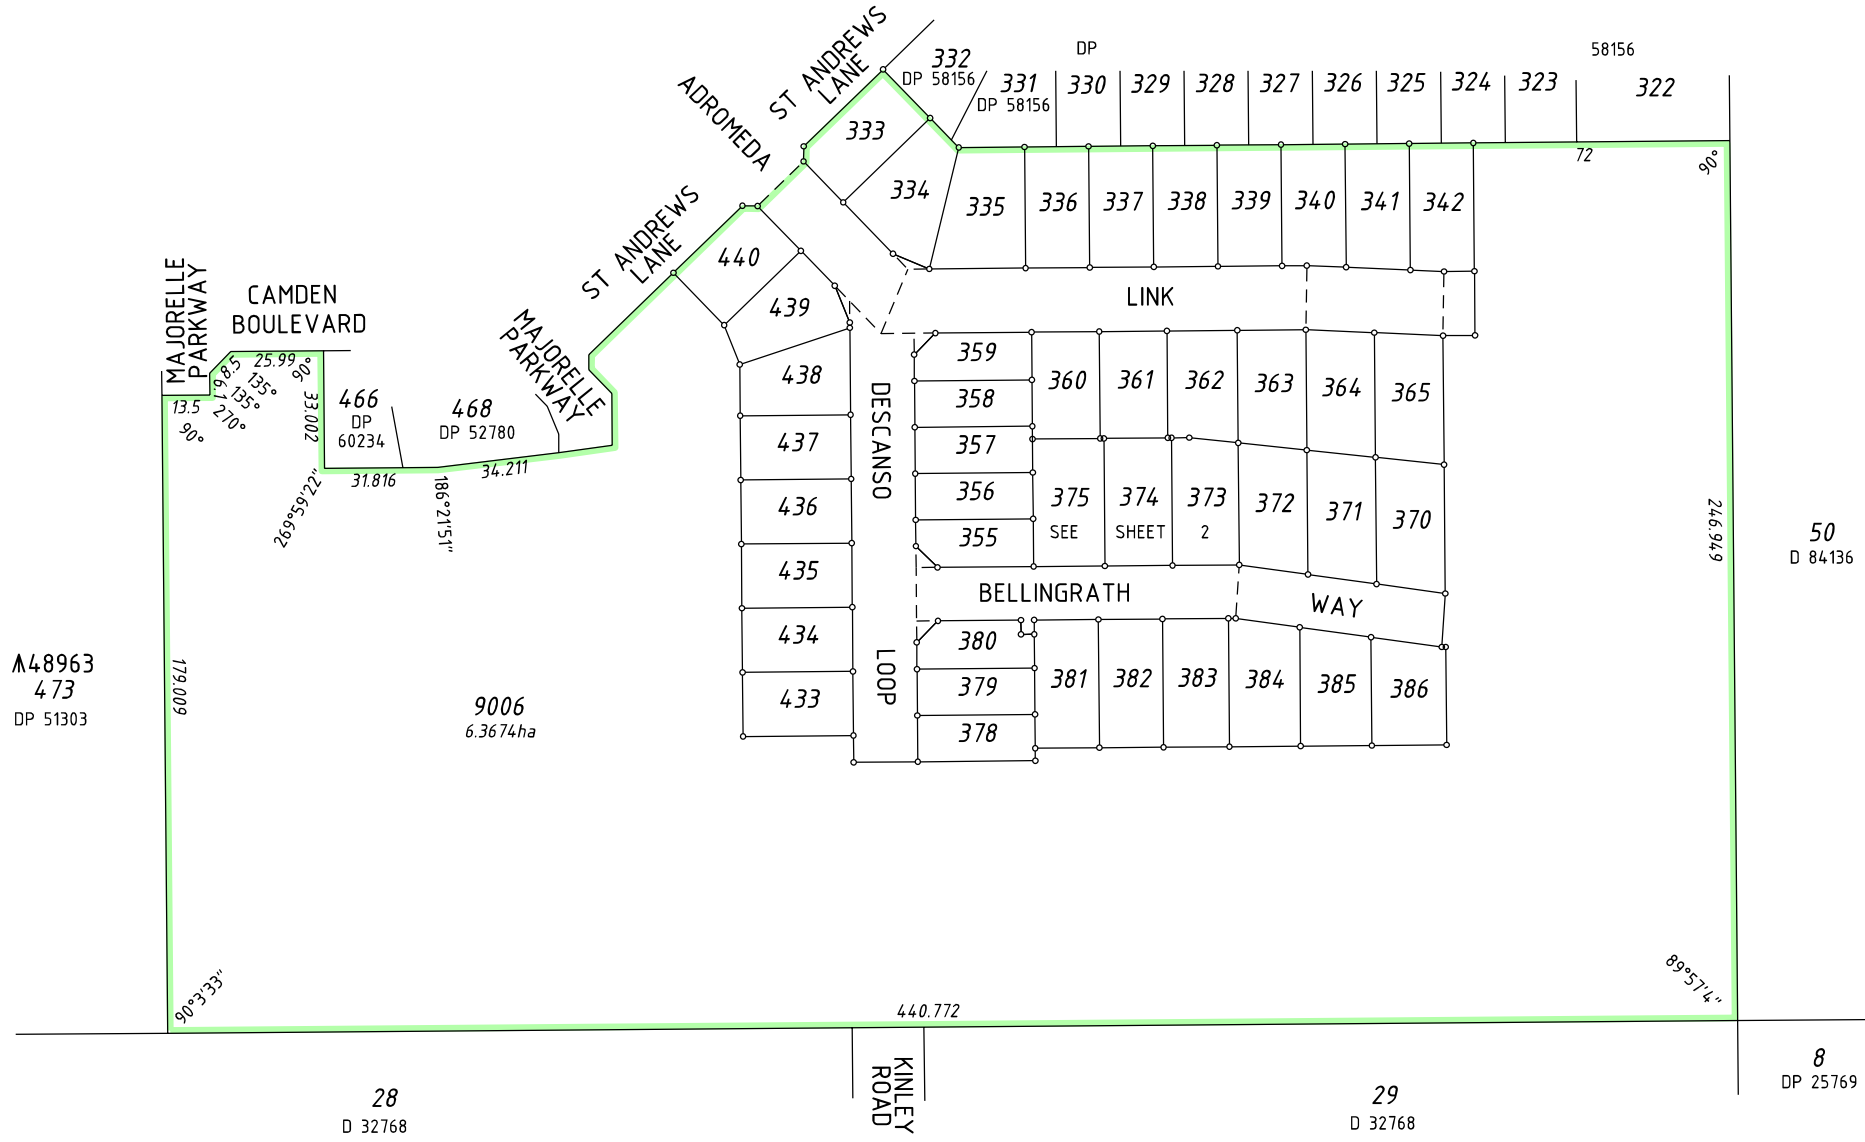

SEE SHEET FOR SURVEY INFORMATION


SURVEY CARRIED OUT UNDER REG 26A  
SPECIAL SURVEY AREA GUIDELINES

INTERESTS AND NOTIFICATIONS

SUBJECT	PURPOSE	STATUTORY REFERENCE	ORIGIN	LAND BURDENED	BENEFIT TO	COMMENTS
	RESTRICTIVE COVENANT	SEC 136D OF THE TLA	THIS PLAN DOC	ALL LOTS EXCEPT LOT 9006	ALL LOTS EXCEPT LOT 9006	



FOR HEADING SEE SHEET 1  
 FOR INTERESTS AND NOTIFICATIONS SEE SHEET 1  
 LIMITED IN DEPTH TO 12.19 METRES

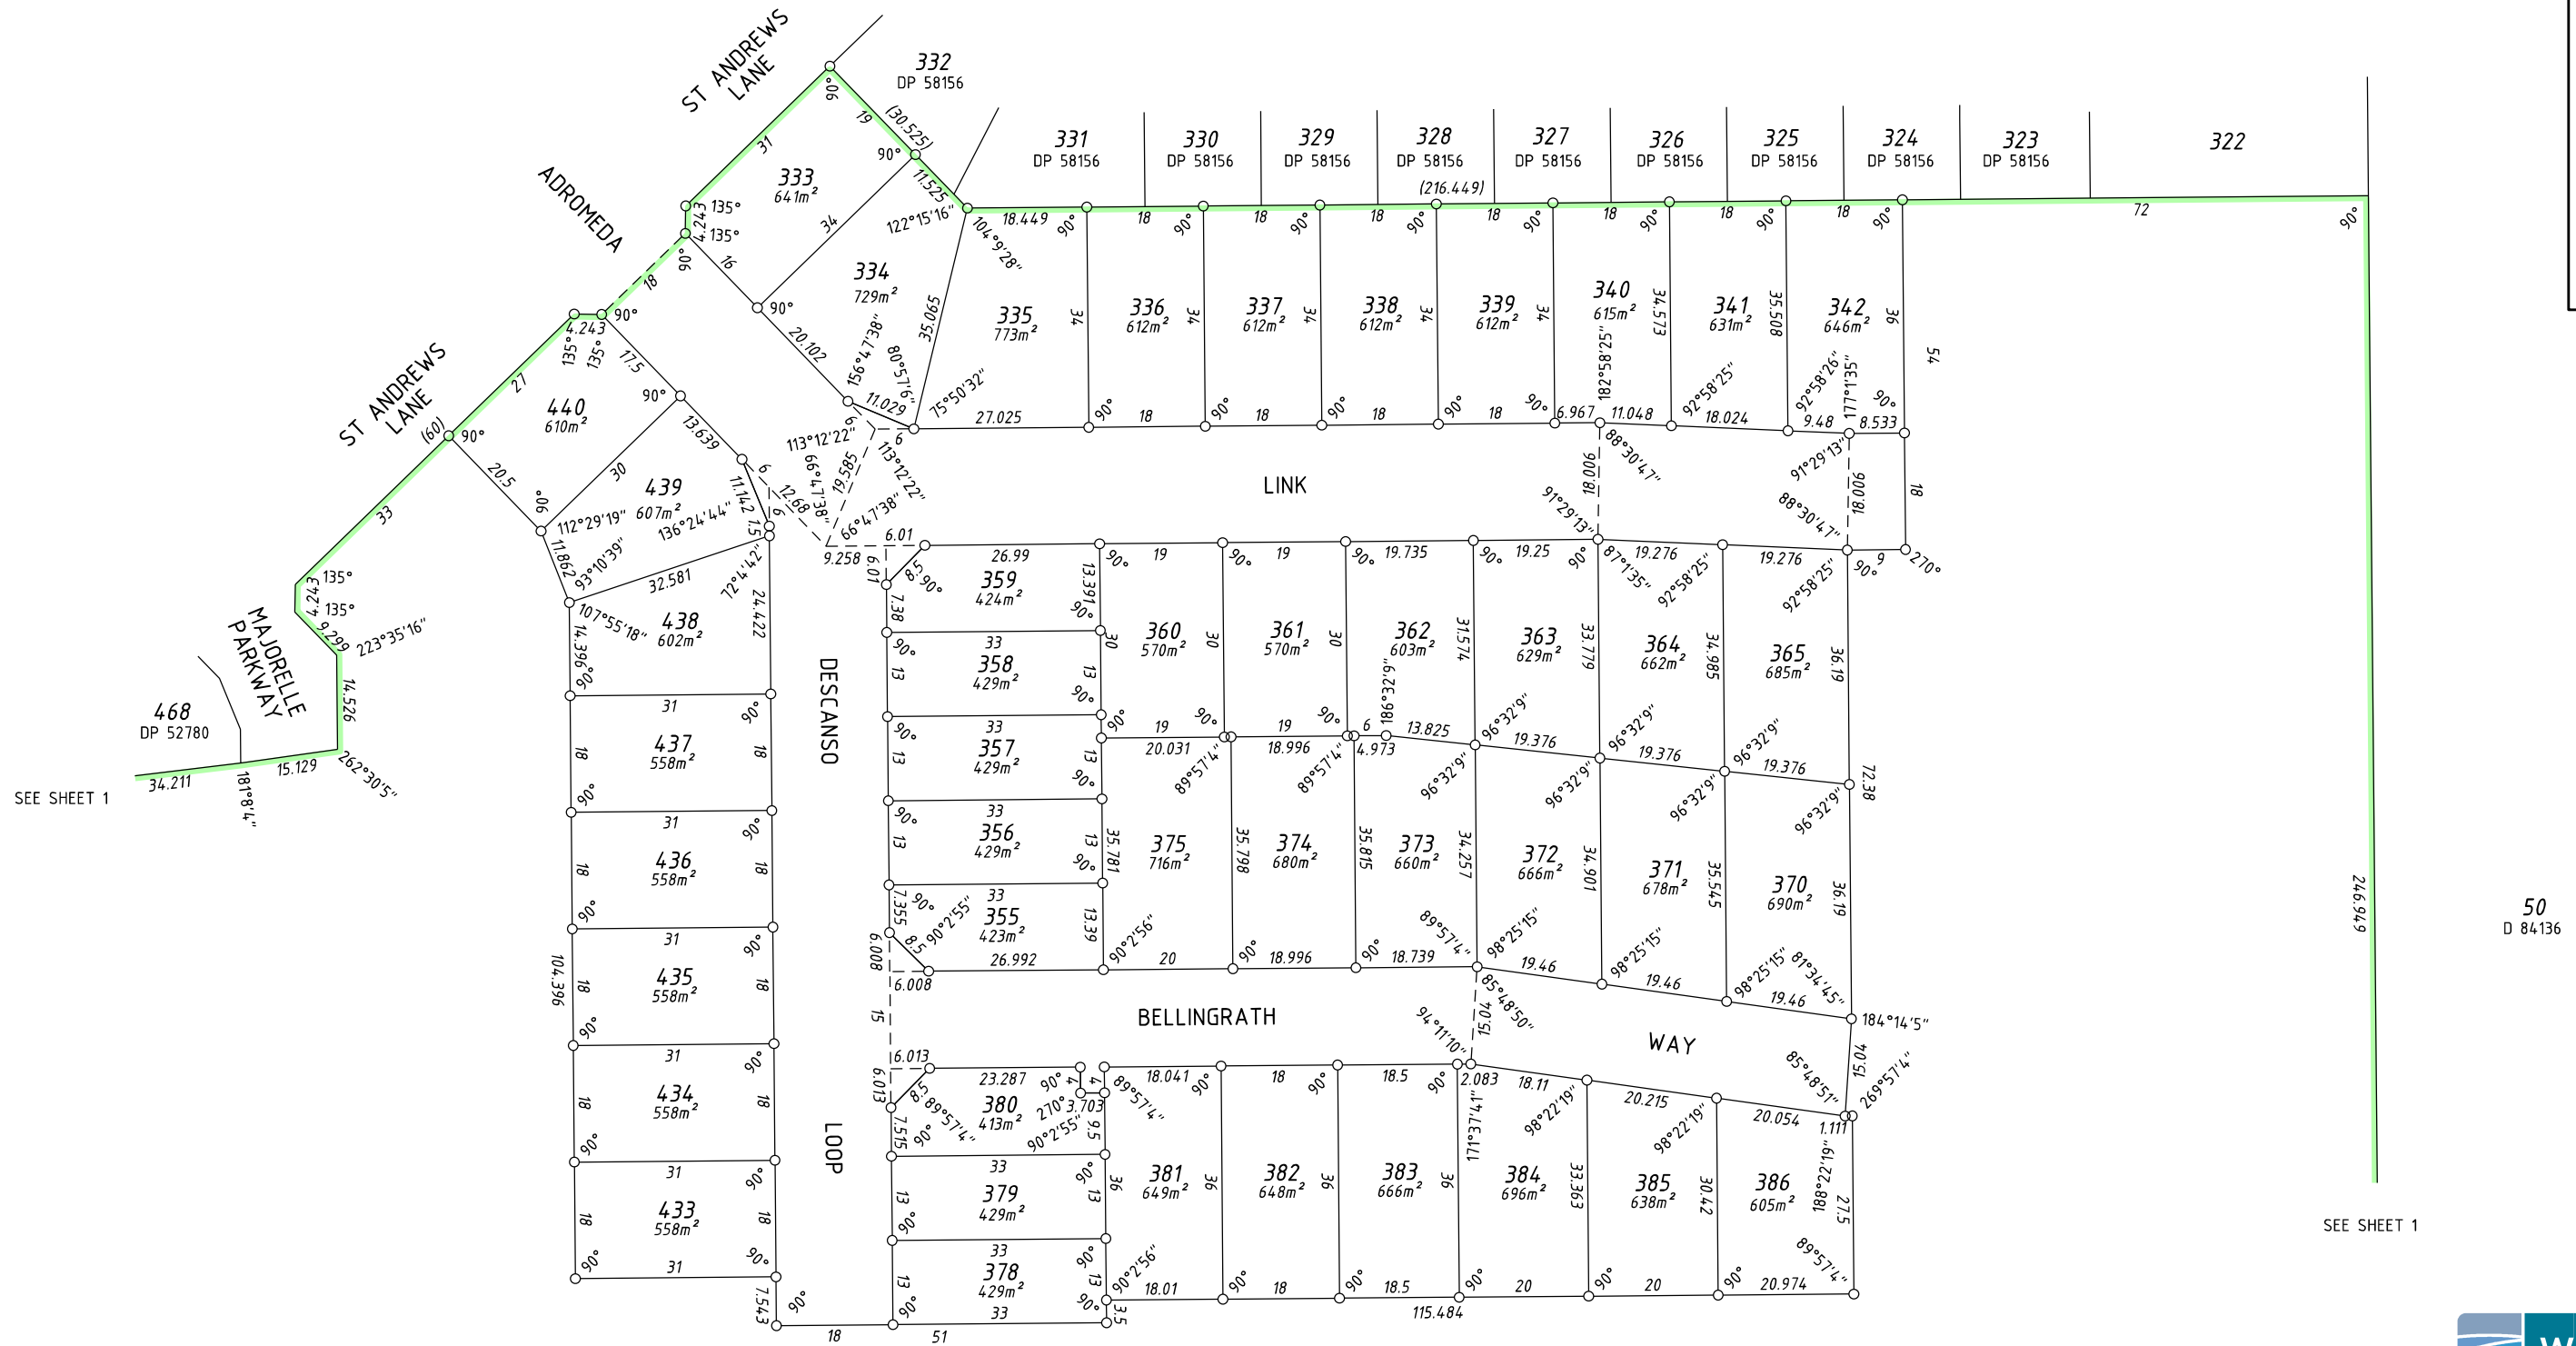

SEE SHEET 1

SEE SHEET 1

9006  
 SEE SHEET 1

**PRELIMINARY ONLY UNLODGED VERSION  
 SUBJECT TO LANDGATE AUDIT**

This plan is  
 -Current as at 30.9.2009  
 -Subject to change without notice  
 -Not intended for design use, a **LANDGATE CERTIFIED  
 CORRECT** copy should be obtained for such purposes.



11934.dp8(shot2).dgn FP-11934-013-VER 1.0

SCALE: 1:750  
 AT A2 SIZE  
 ALL DISTANCES ARE IN METRES



Licensed Surveyor ..... Date .....

APPROVED BY  
 WESTERN AUSTRALIAN PLANNING COMMISSION

FILE ..... 139875 .....

Delegated Under S.16 P & D ACT 2005

DATE .....

SHEET ..... 2 ..... OF ..... 2 .....

VERSION ..... 1 .....

Western Australian Land Information Authority

DEPOSITED PLAN

**65196**